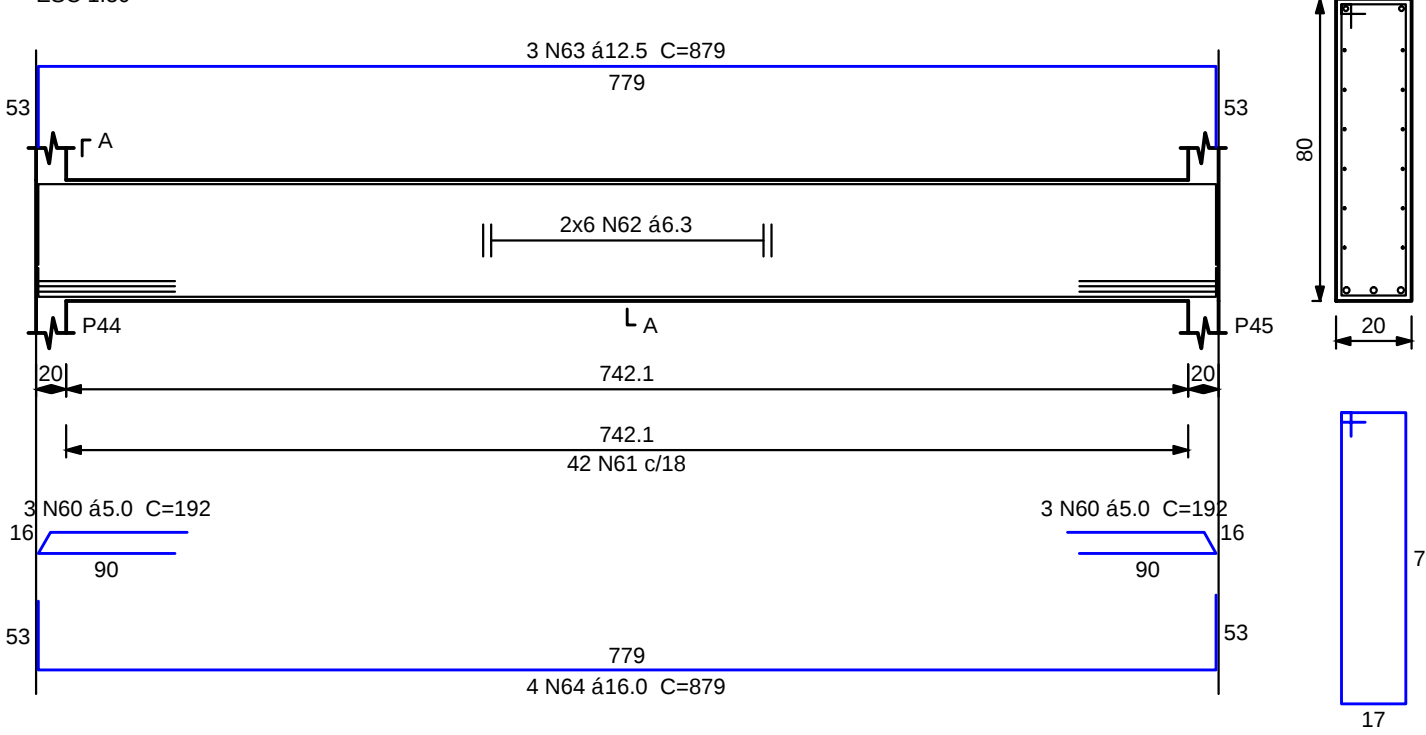
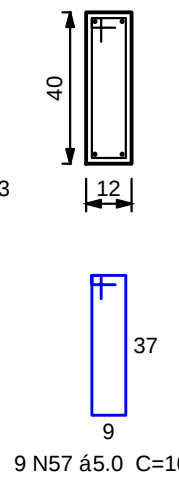
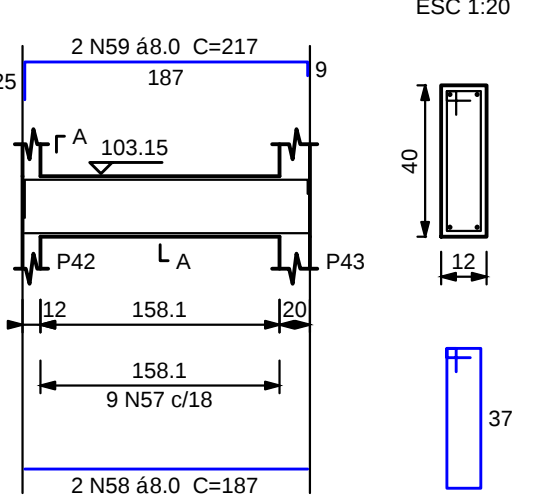
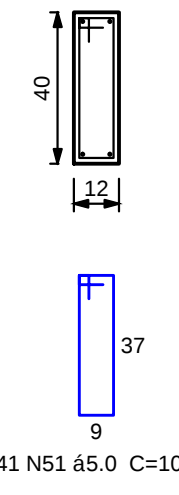
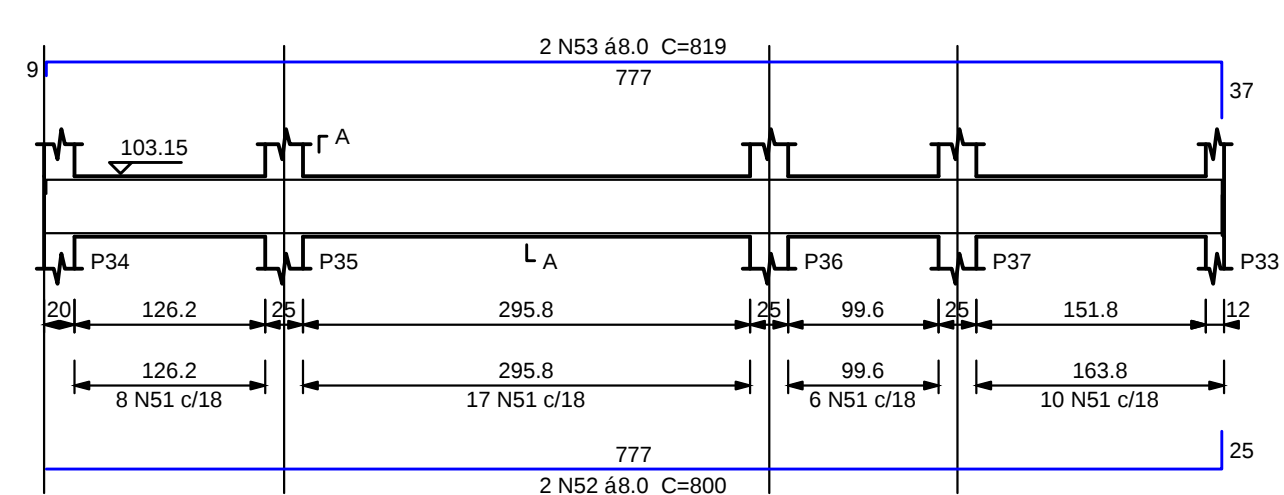
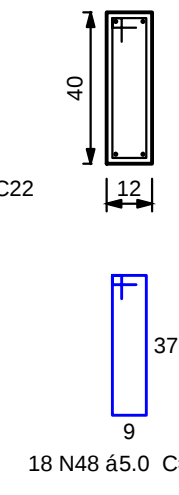
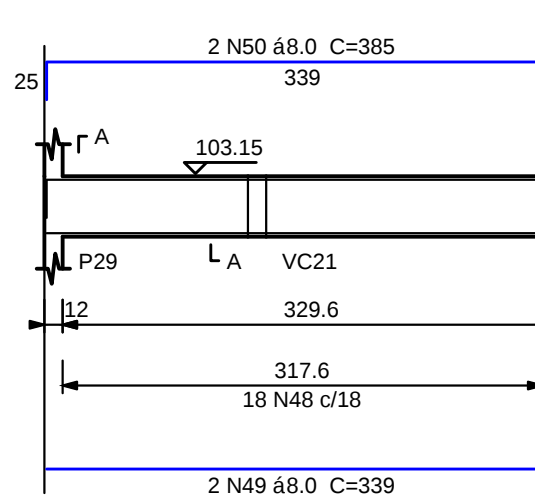
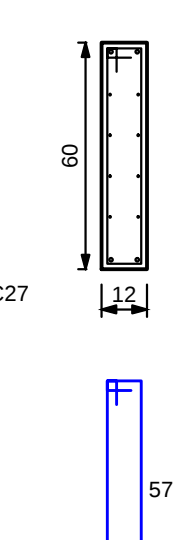
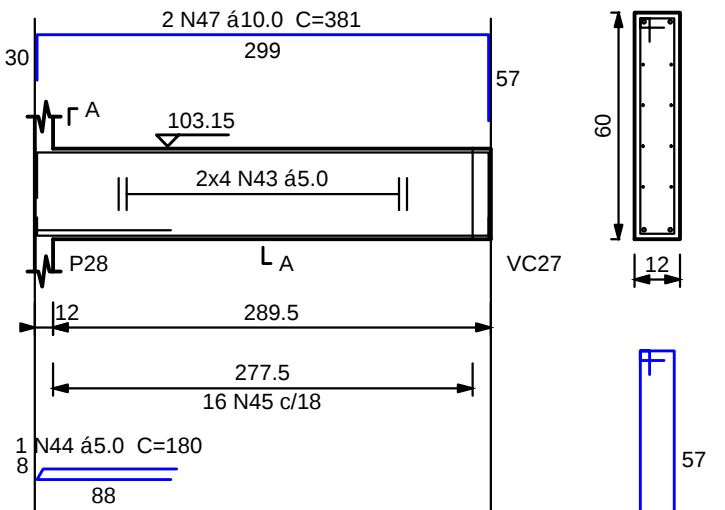
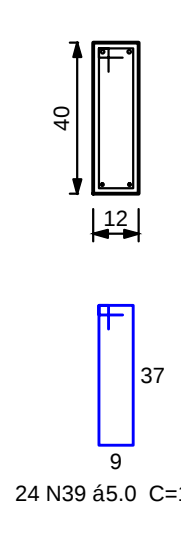
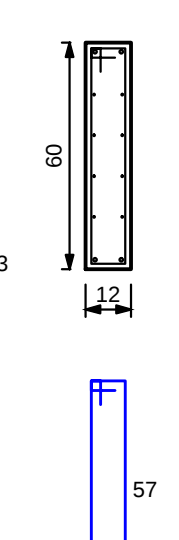
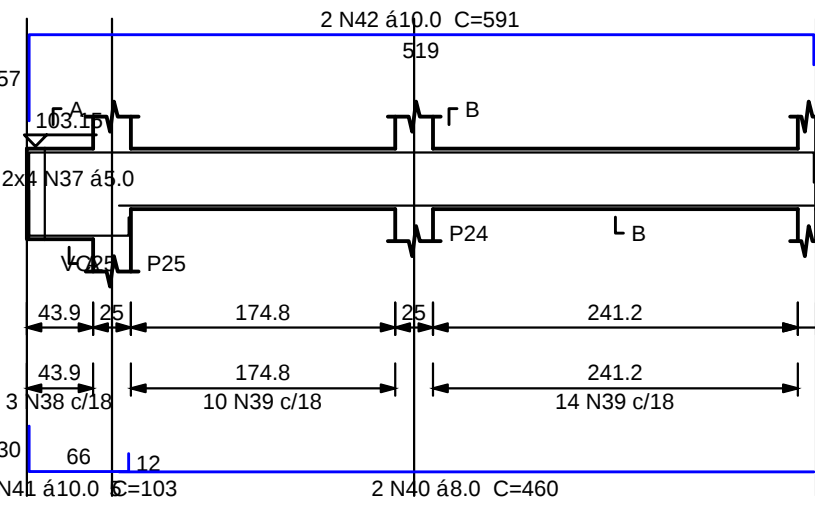
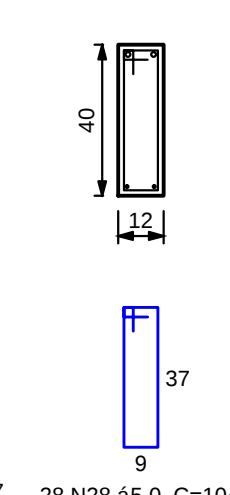
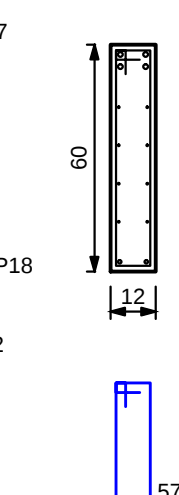
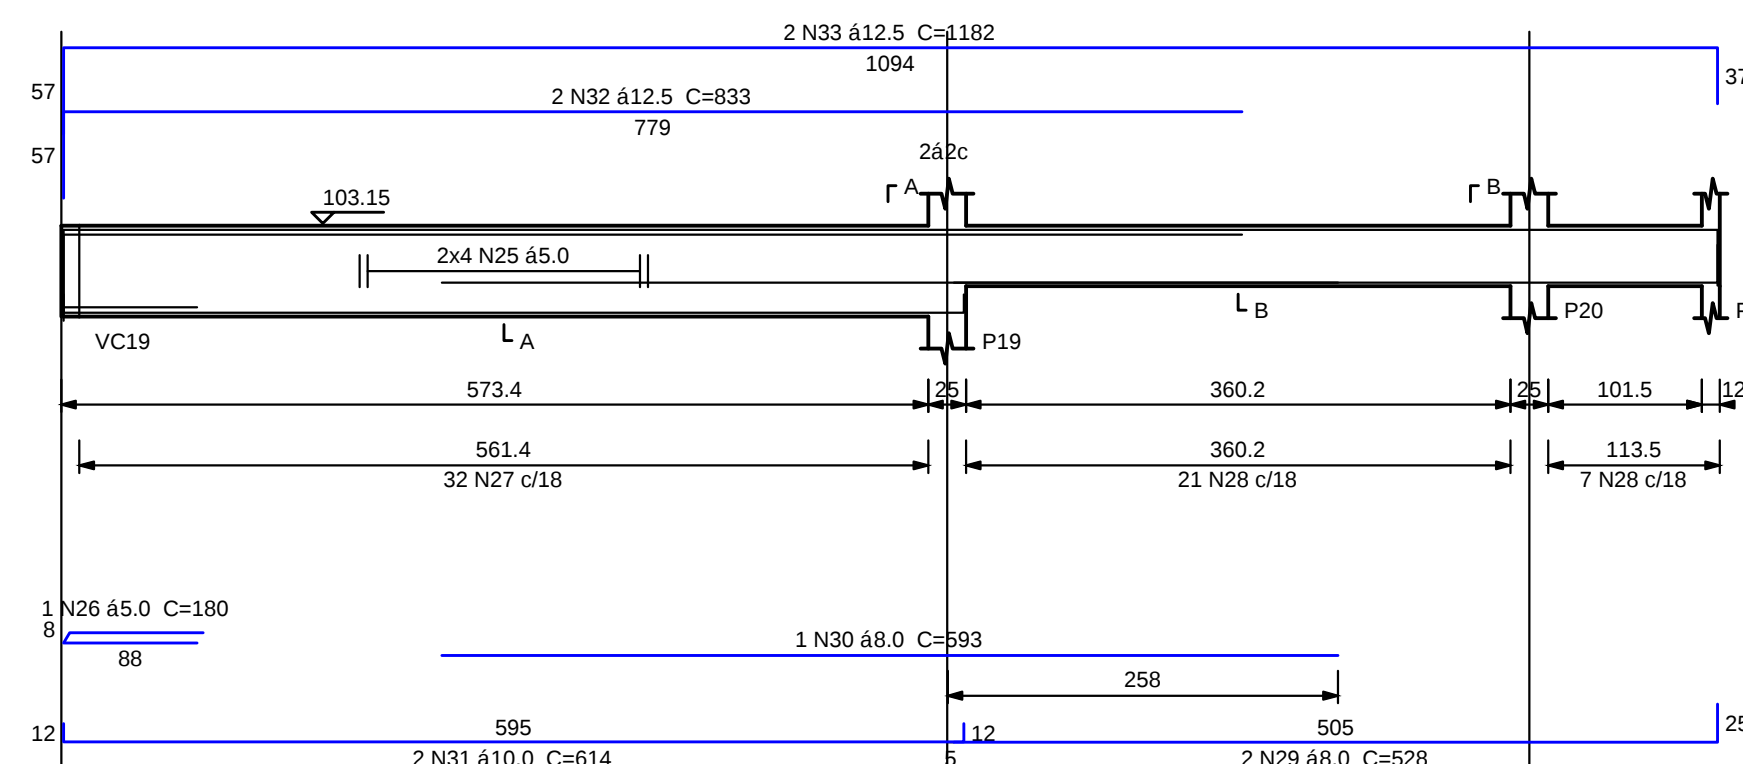
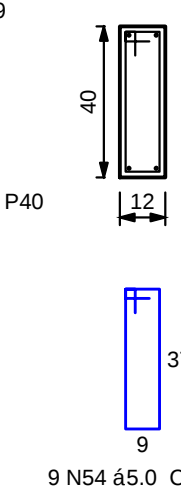
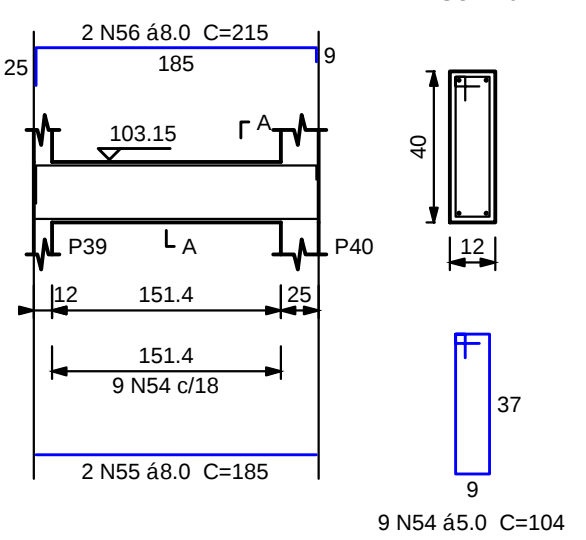
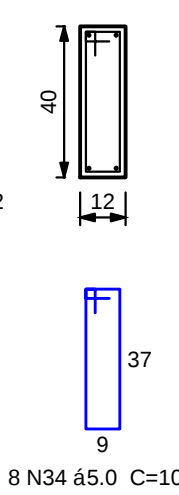
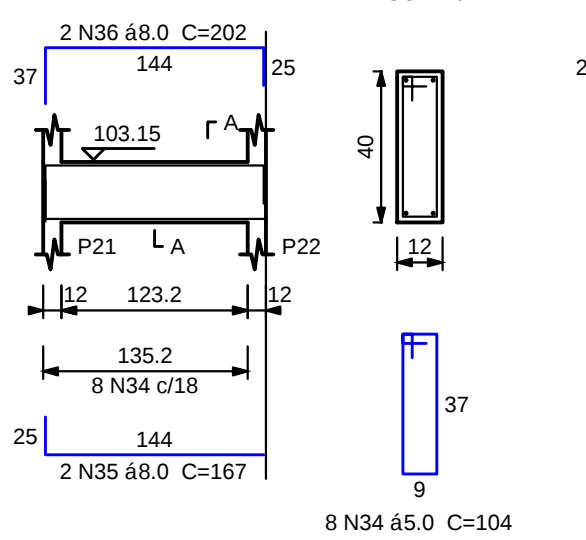
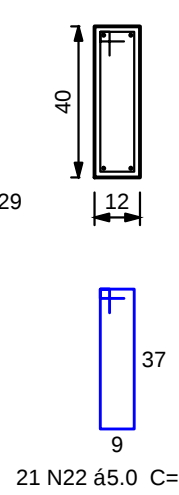
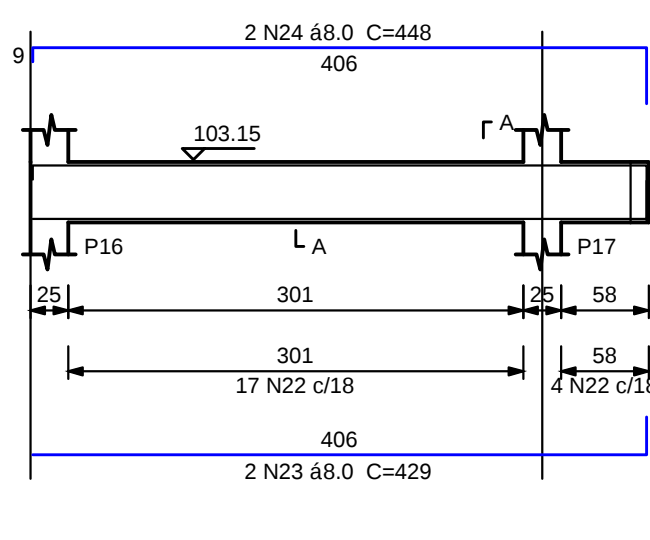
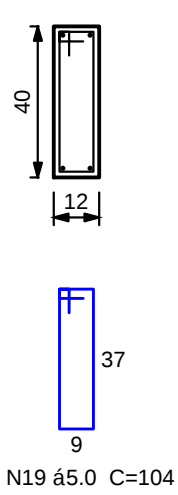
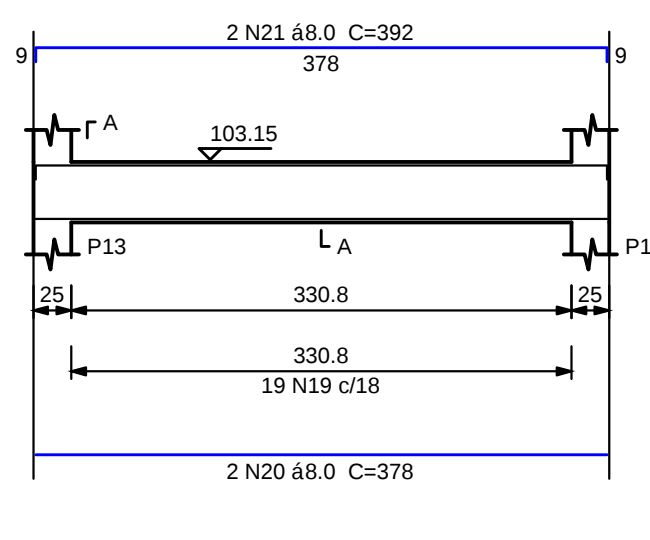
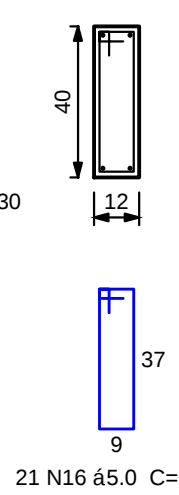
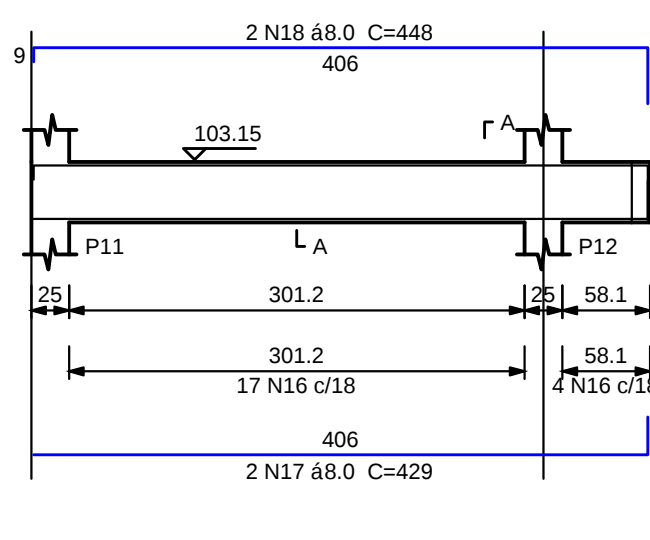
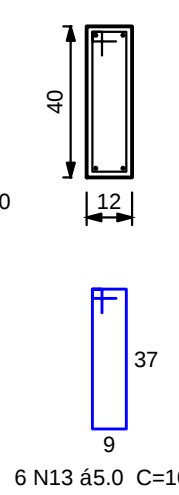
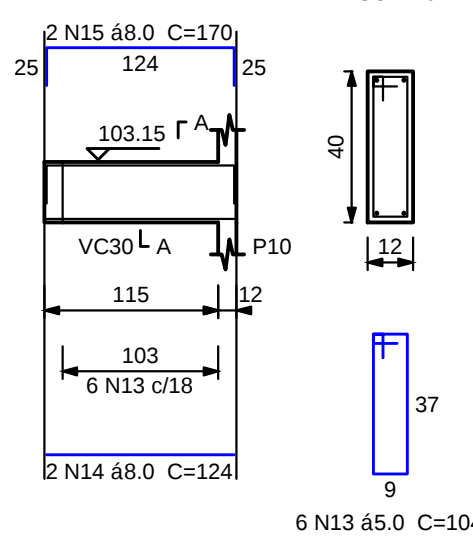
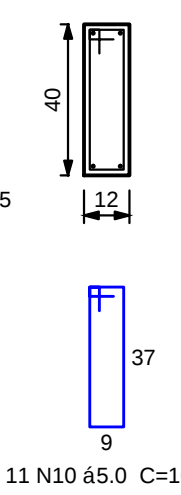
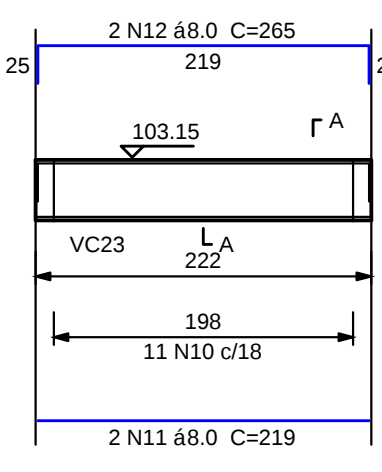
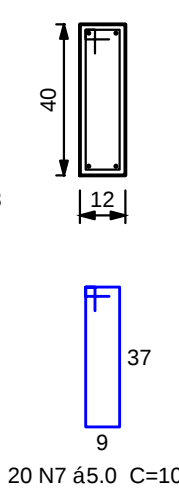
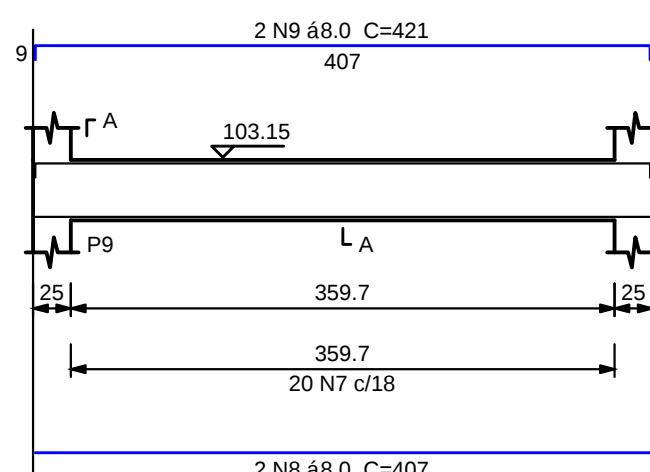
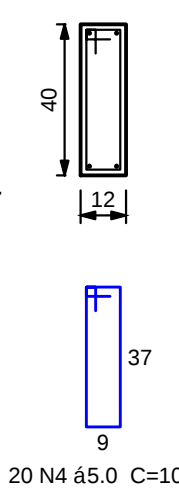
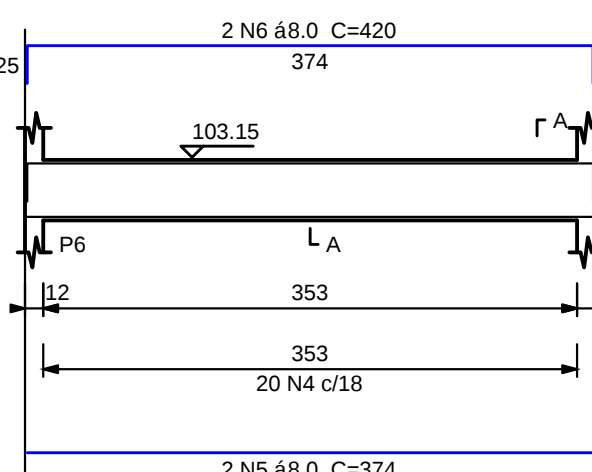
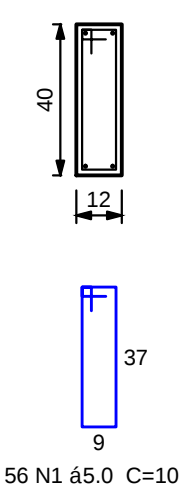
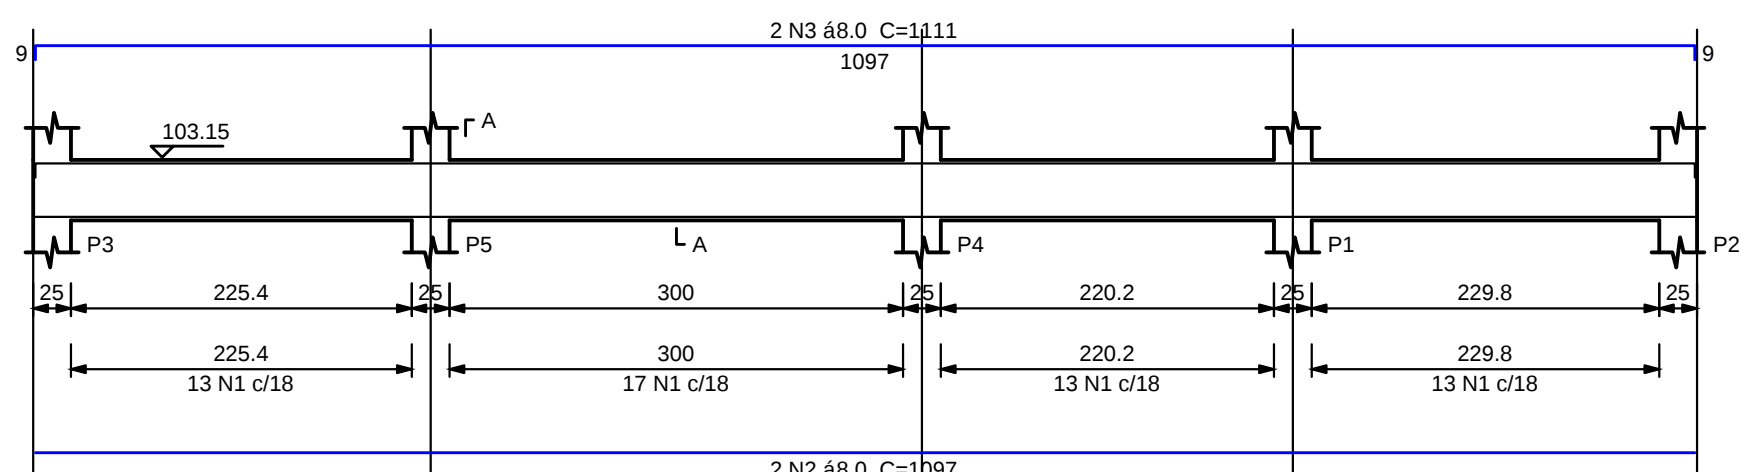


AE O	DIAM	C.TOTAL (m)	PESO (kg)
CA50	6.3	93.5	22.9
	8.0	238.7	94.2
	10.0	40.2	24.7
	12.5	66.7	64.2
	16.0	32.4	51.1
CA60	5.0	572.8	88.3
PESO TOTAL			
CA50	257.2		
CA60	88.3		

AÆ O	DIAM	C.TOTAL (m)	PESO (kg)
CA50	6.3	93.5	22.9
	8.0	238.7	94.2
	10.0	40.2	24.7
	12.5	66.7	64.2
	16.0	32.4	51.1
CA60	5.0	572.8	88.3
PESO TOTAL			
CA50	257.2		
CA60	88.3		

Vol. de concreto total (C-20) = 4.84 m³
 Área de forma total = 82.28 m²

	PROJETO ESTRUTURAL BAURU	
	WWW.PROJETOESTRUTURALBAURU.COM.BR TEL : (14) 3 2 2 3 1 3 7	