

P1=P3=P7=P8=P11=P12=P16=P17=P20=P21=P22
=P24=P25=P27=P28=P30=P31=P32=P33=P35
=P36=P39=P40=P41=P42=P43=P47=P48=P51
=P53=P58=P61=P66=P67=P68=P69
=P45=P46=P54=P49=P50

P2=P5=P9=P14=P19=P26=P34=P37=P44=P52
=P56=P60

P1L5=P1L6=P1L24=P1L48=P1L49=P1L50









P1L1=P1L2=P1L3=P1L4

P1L34=P1L35=P1L36=P1L37=P1L38=P1L39=P1L40
=P1L41=P1L42=P1L43

P1L44=P1L45=P1L46=P1L47

P20=P24=P25=P30=P31=P33=P35=P39=P40=P43=P45
=P46=P49=P53

P70=P71=P72=P73=P74=P75=P76=P77=P78=P79
=P80=P81

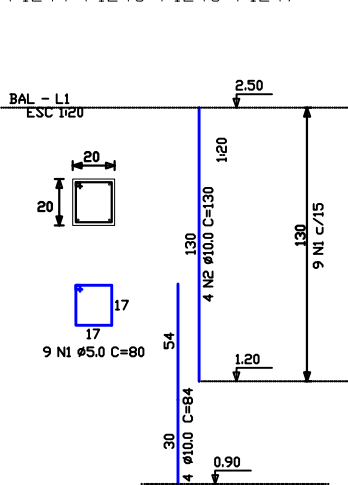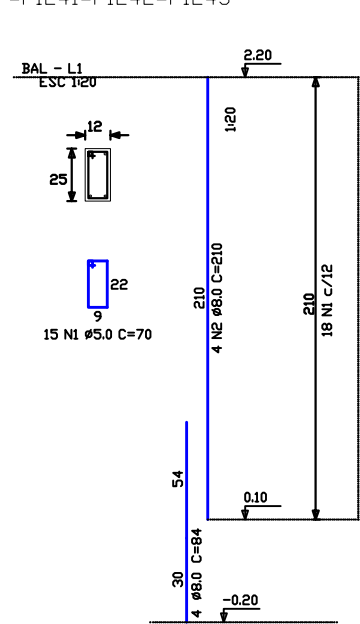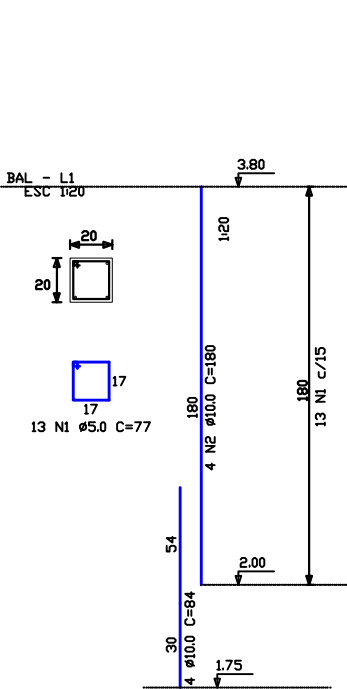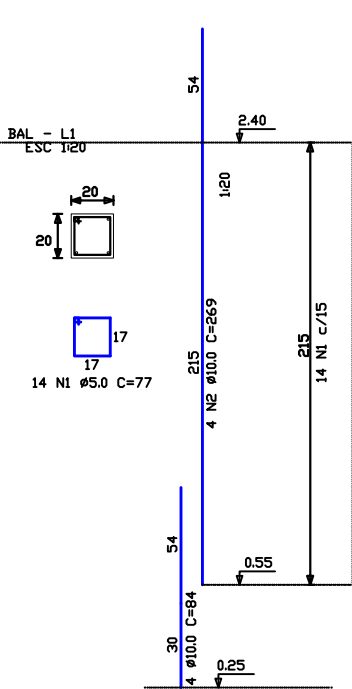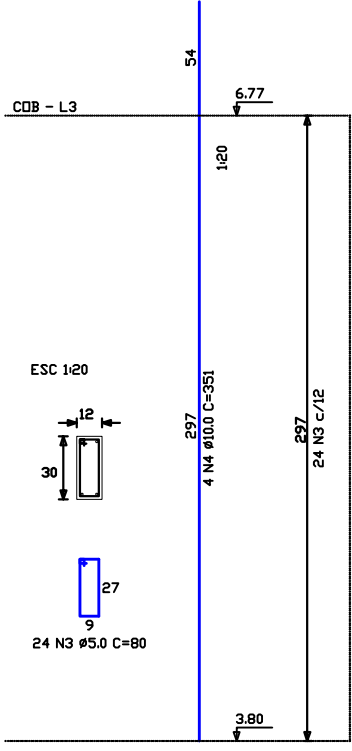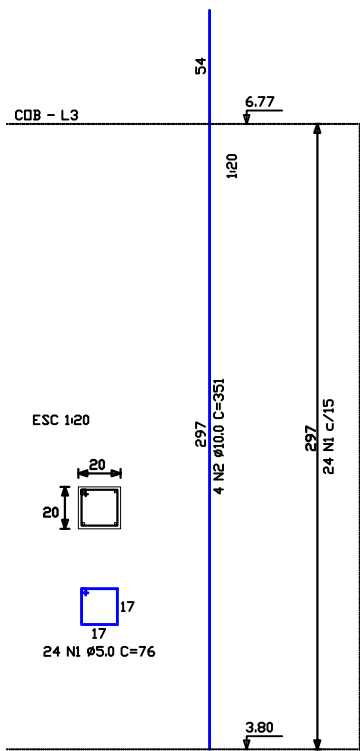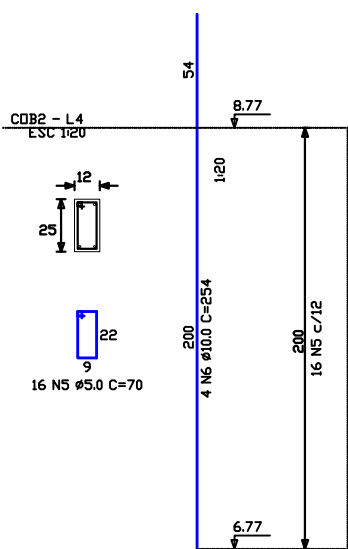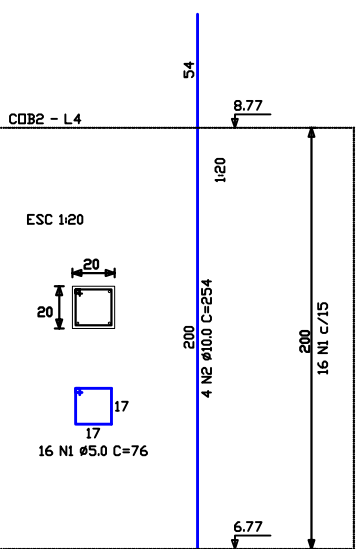

P1=P3=P7=P8=P11=P12=P16=P17=P18
=P20=P21=P22=P23=P24=P25=P27=P28=P30
=P31=P32=P33=P35=P36=P39=P40=P41=P42=P43
=P45=P46=P47=P48=P49=P51=P53=P58=P61

P2=P5=P9=P14=P19=P26
=P34=P37=P44=P52=P56=P60

P50

P54=P55=P57=59










P6=P13=P15

P64=65

P38

P29

P1L63

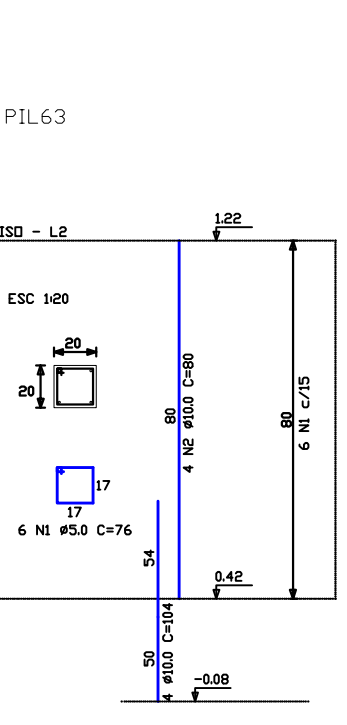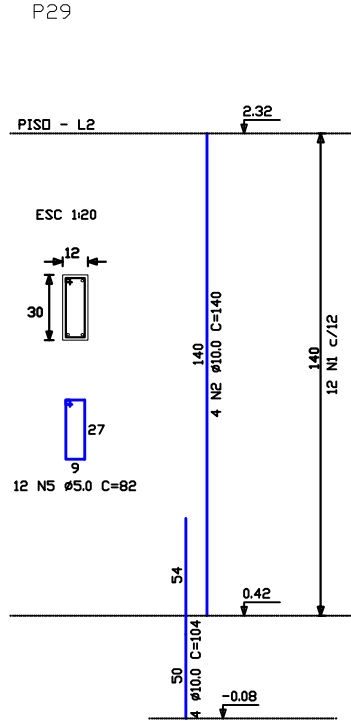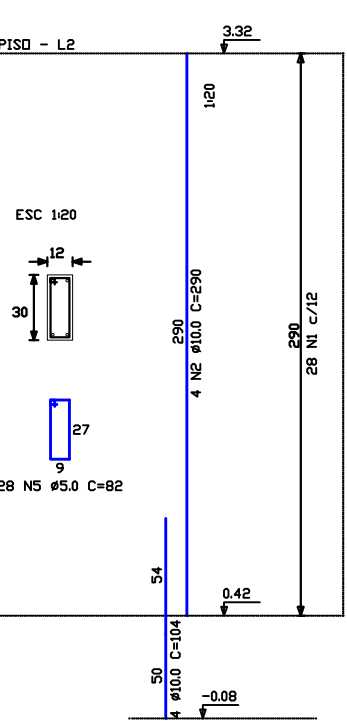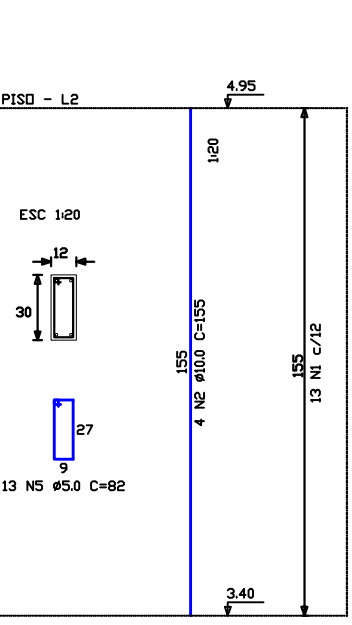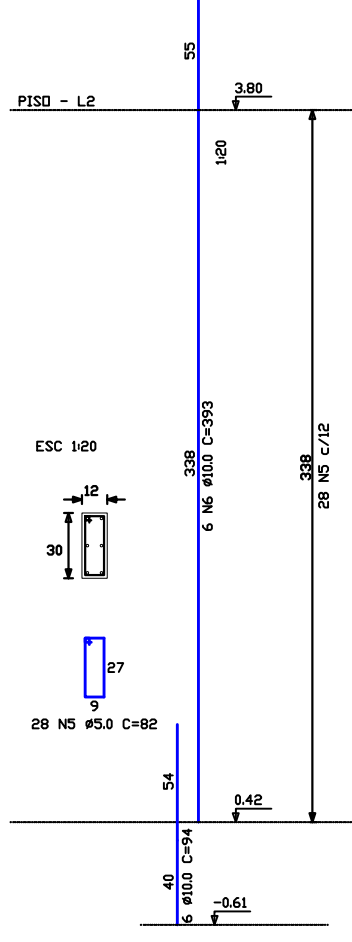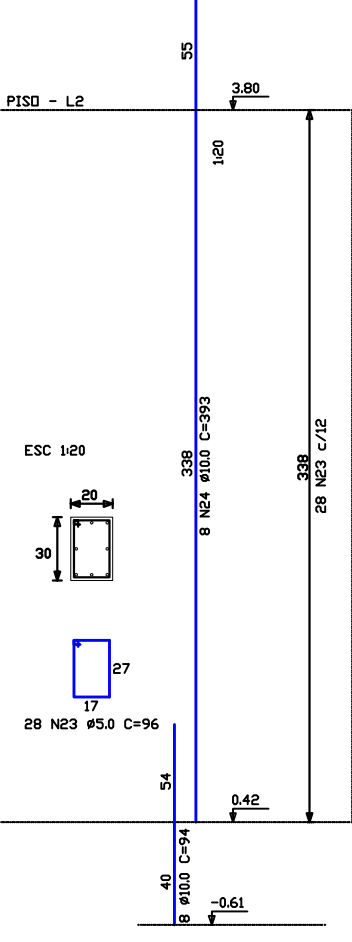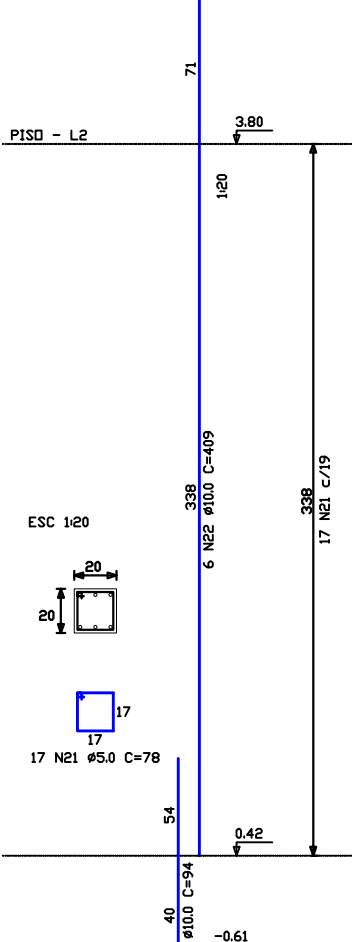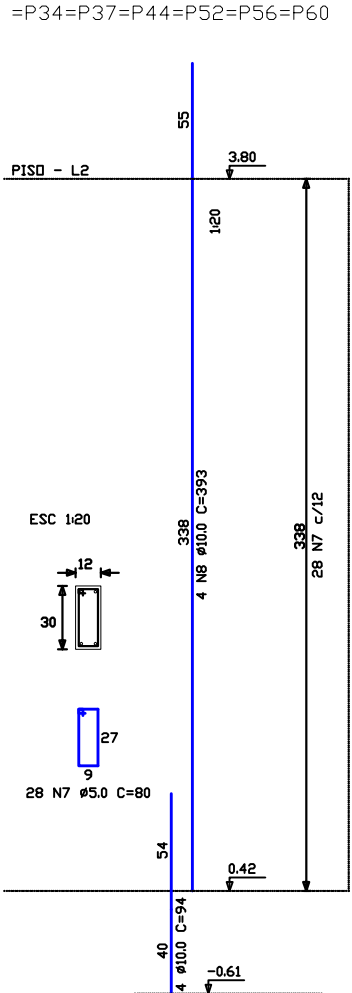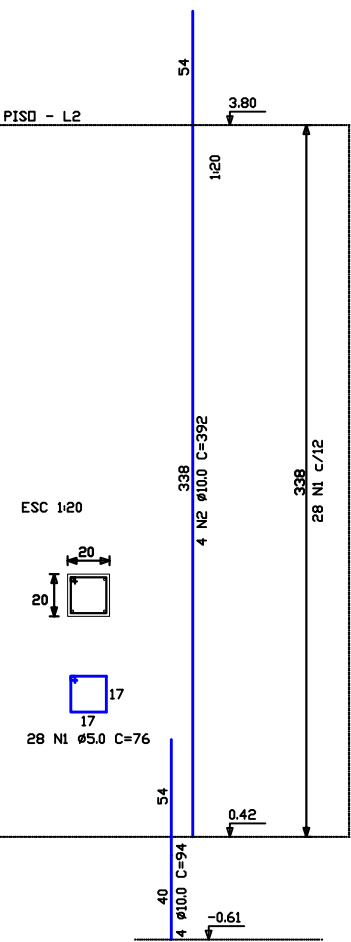














P18=P23







P10

P4

P10

P4=P62

P1L51

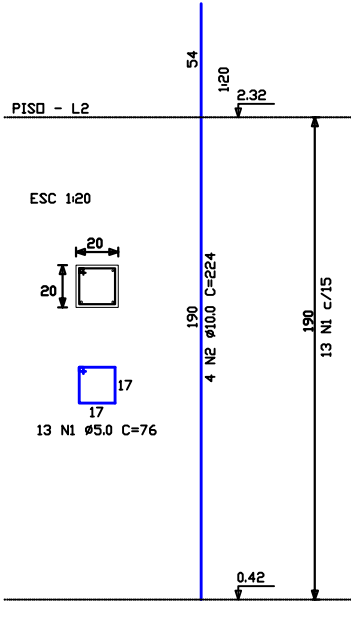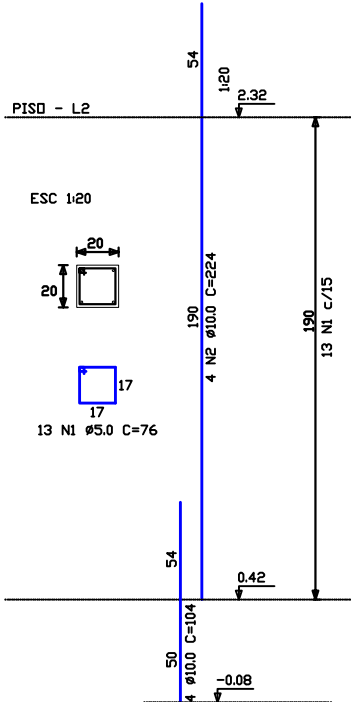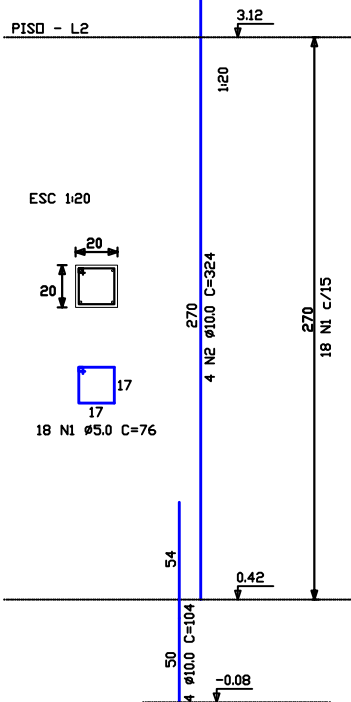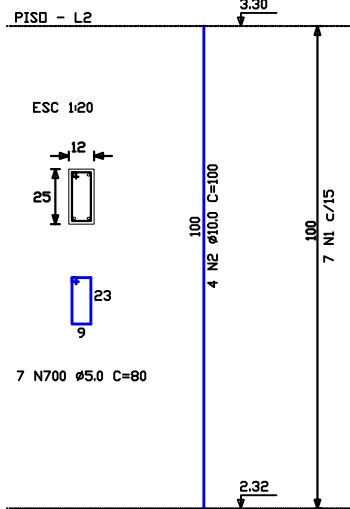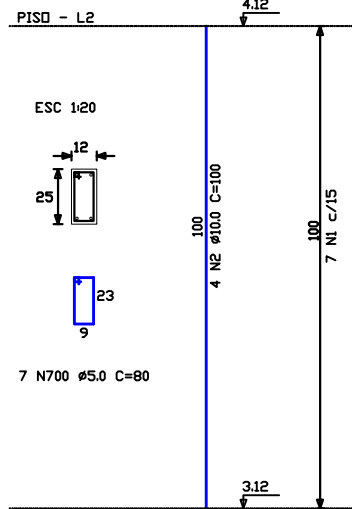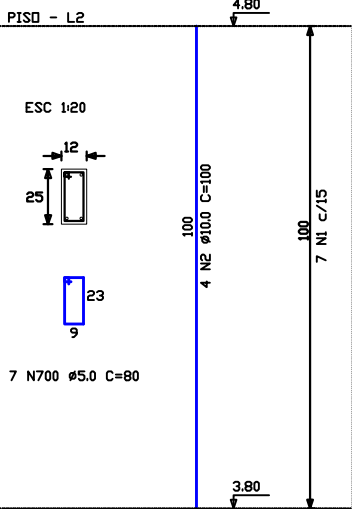

TÍTULO : PROJETO ESTRUTURAL		FOLHA Nº 06/16
LOCAL : Bauru	ESCALA : 1/50	
CLIENTE : Bauru	DATA : 05/08/09	
ASSUNTO : ARMAÇÃO DOS PILARES		
FONE/FAX : (11) 3 2 2 3 1 1 3 3 Bauru / SP		
ENG. RESP. : HÉBERT CORDEIRO - ASSM - CREA 20048835/0		