


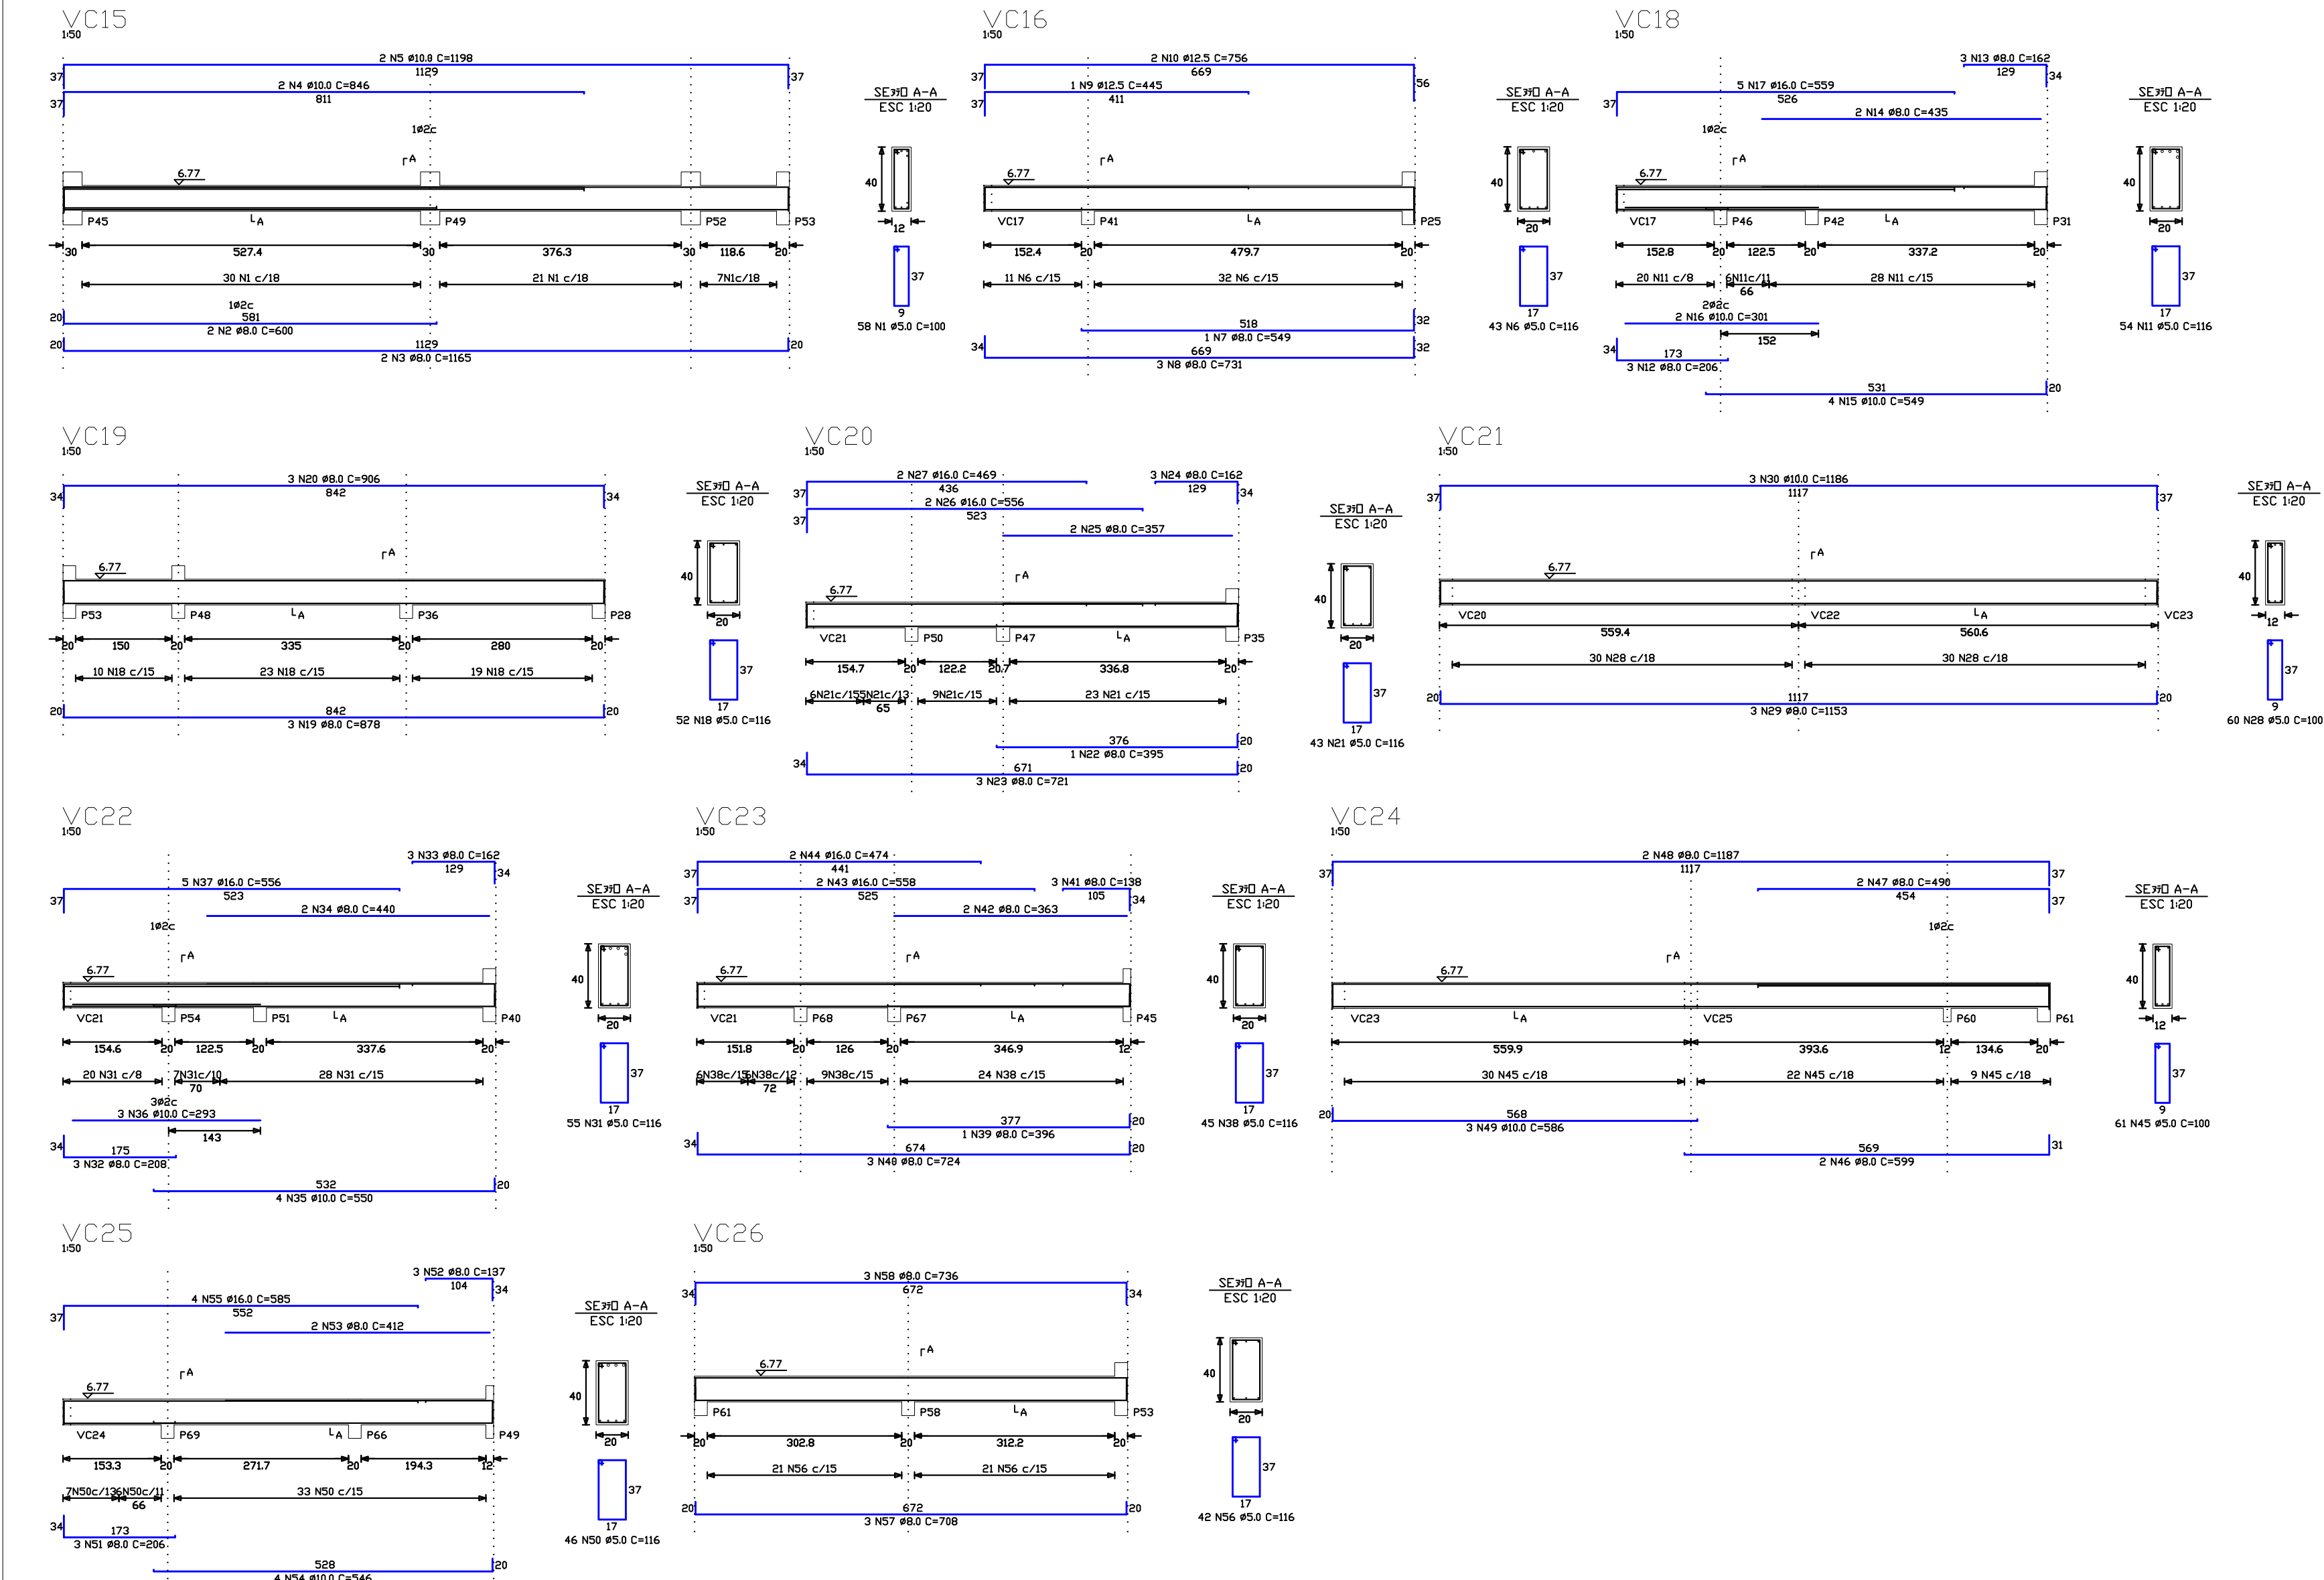

RESUMO DO AÇO						
ELEMENTO	AÇO	N	DIAM	Q	UNID (cm)	C.TOTAL (cm)

RESUMO DO AÇO			
AÇO	DIAM	C.TOTAL	PESO+02
CA50	8.0	372.7	147.3
CA50	10.0	18.0	7.2
CA50	12.5	19.6	7.8
CA50	16.0	185.9	73.9
CA50	20.0	622.6	255.9
RESUMO TOTAL			
CA50	463.8		
CA60	35.9		

Volume de concreto total = 6.07 m³
Área de forma total = 58.64 m²

PROJETO ESTRUTURAL		Fck=20MPa
TÍTULO :	LOCAL :	ESCALA :
CLIENTE :	DATA :	ORÇAMENTO :
ASSUNTO : ARMAÇÃO DAS VIGAS DE COBERTURA		
FOLHA Nº 16/16		
ENQ. RESP.		
ENQ. RESP. HERBERT CORDEIRO ASSAM CREA 5064883/0		