


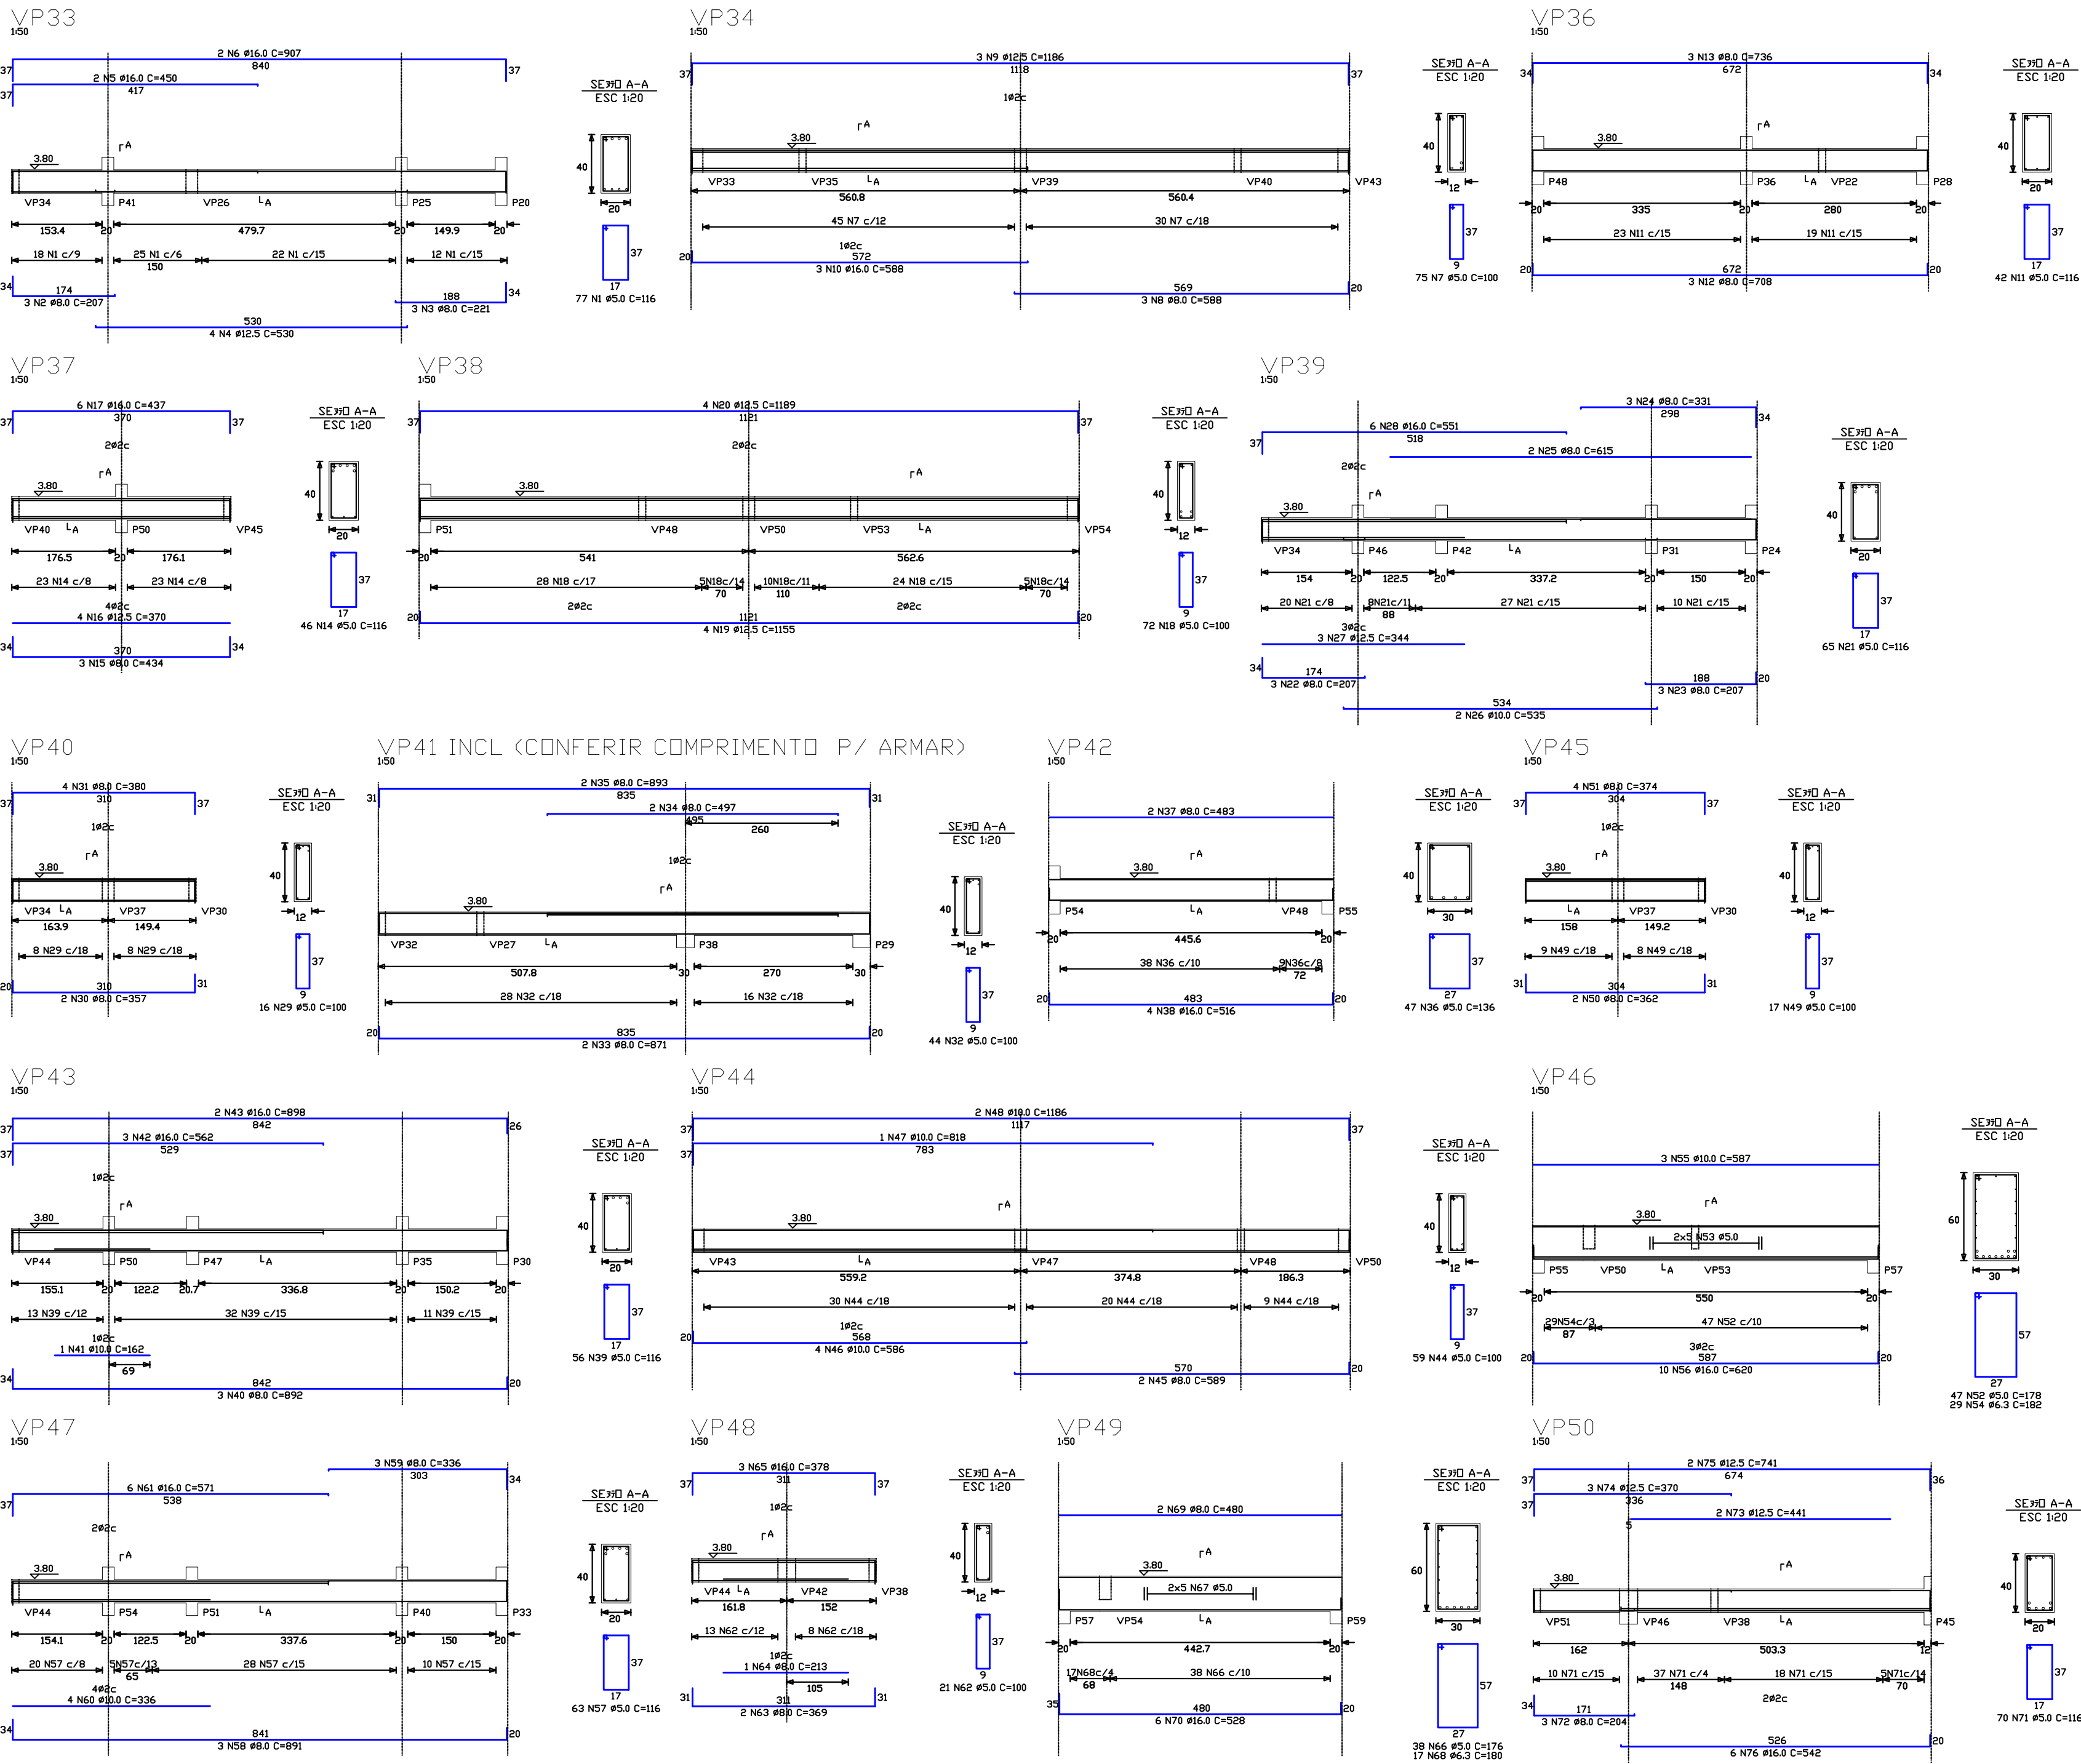

RESUMO DO AXI					
ELEMENTO	AXI	N	DIAM	Q	UNIT (cm)
	40	5	16.0	2	450
RESUMO DO AXI			
AXI	DIAM	C TOTAL	PESO+VZ
CA50	6.3	83.4	109.7
CA50	8.0	302.7	394.1
CA50	10.0	98.7	68.9
CA50	12.5	201.5	268.7
CA50	16.0	331.1	523.1
CA50	33.0	118.0	17.5
PESO TOTAL			
CA50	934.5		
CA60	171.8		
Volume de concreto total = 910 m³			
Área de forma total = 13577 m²			

PROJETO ESTRUTURAL		Fck=20MPa
TIPO :	ESCALA :	INDICADA
LOCAL :	CLIENTE :	Nº
ASSUNTO : ARMAÇÃO DAS VIGAS PISO		DATA 12/2005
PONE/FAX : (14) 3.223-1137 BAURUR / SP		11/16
ENG. RESP. : HÉBERT COMODAS ASSAM		CREA 5060488363/0