


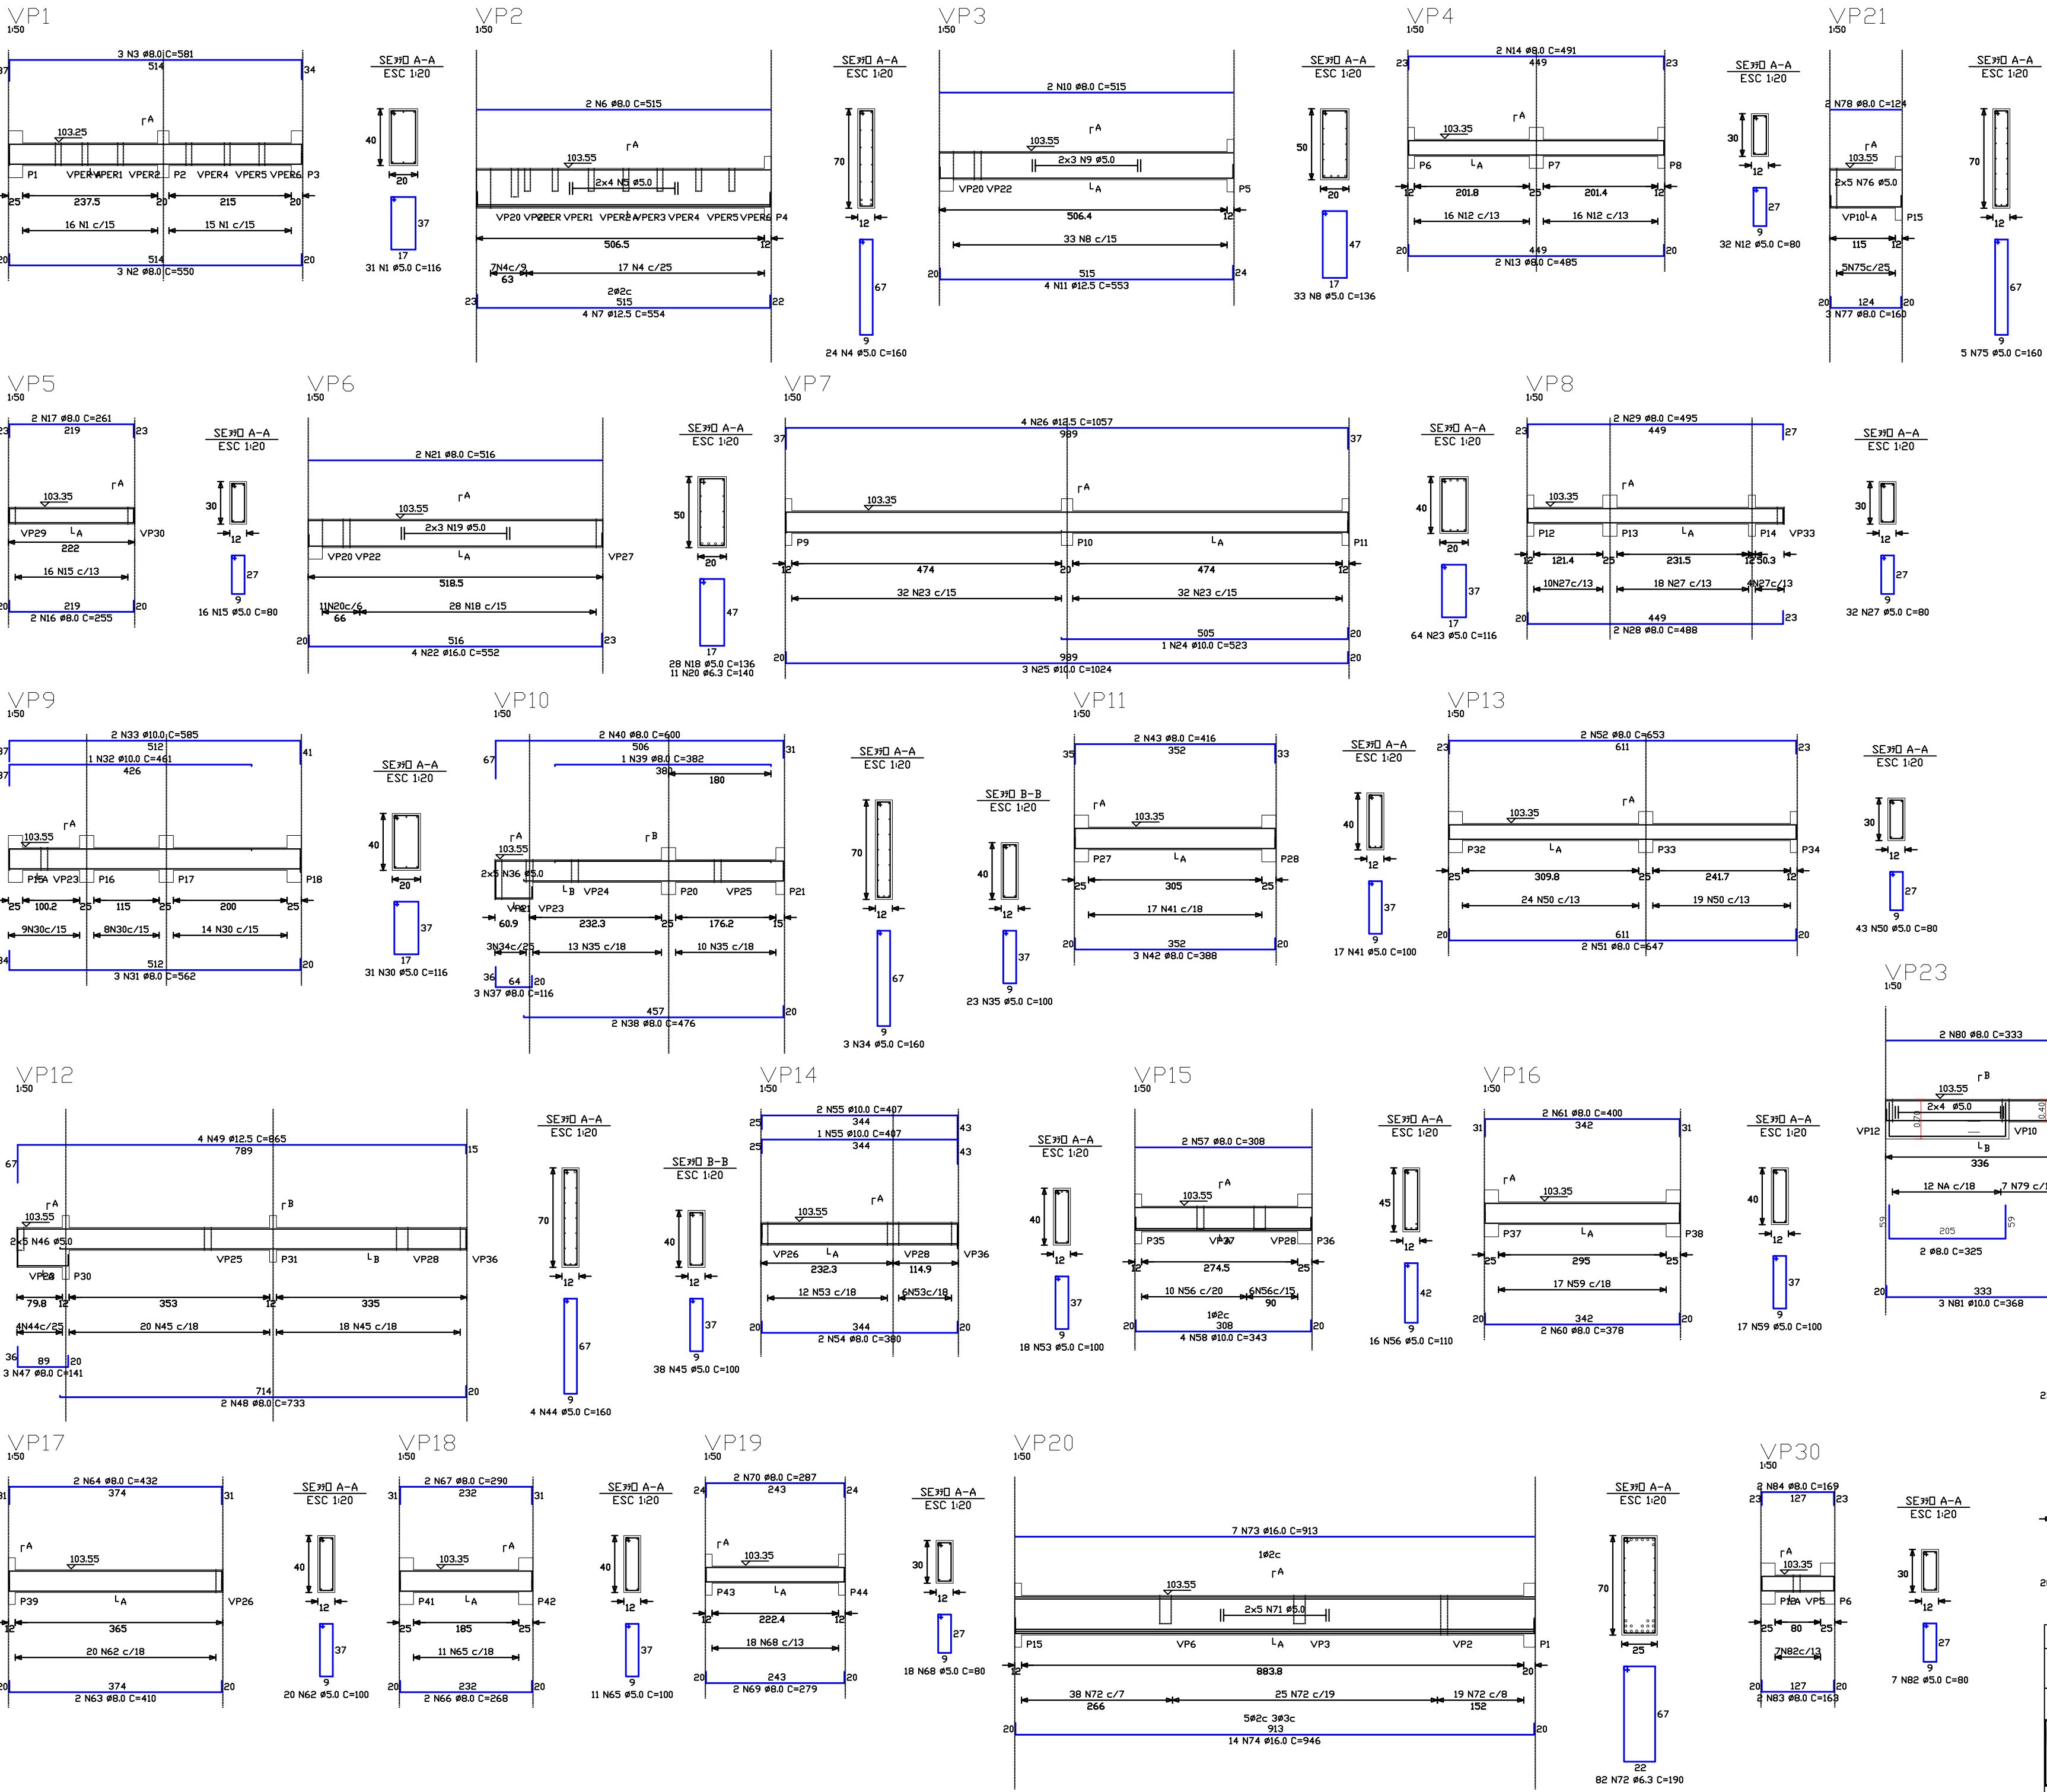


| AXO        | DIAM  | C.TOTAL<br>(m)                                                        | PESO+0%<br>(kg) |
|------------|-------|-----------------------------------------------------------------------|-----------------|
| CA50       | 6.3   | 171.3                                                                 | 42.0            |
|            | 8.0   | 314.3                                                                 | 124.2           |
|            | 10.0  | 89.3                                                                  | 55.1            |
|            | 12.5  | 121.2                                                                 | 116.8           |
|            | 16.0  | 218.4                                                                 | 34.0            |
| CA60       | 5.0   | 809.1                                                                 | 124.6           |
| PESO TOTAL |       |                                                                       |                 |
| CA50       | 683.1 | Volume de concreto total = 7.37 m³<br>Área de Forma total = 107.23 m² |                 |
| CA60       | 124.6 |                                                                       |                 |