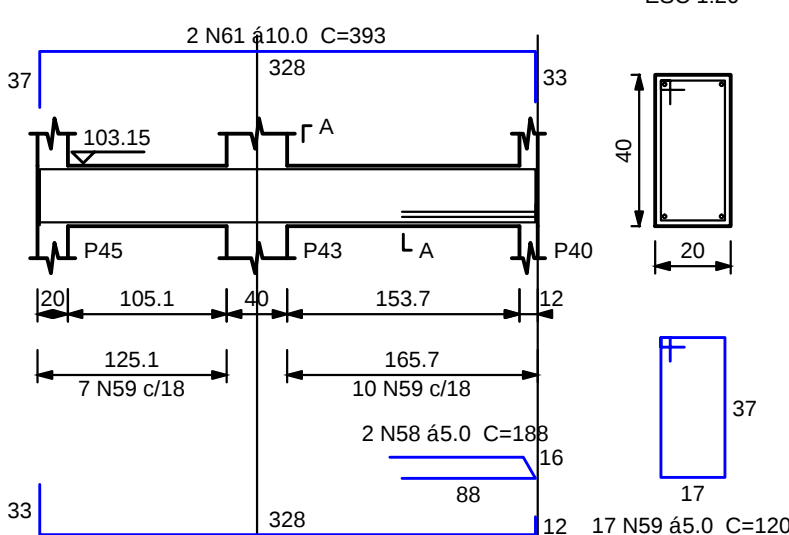
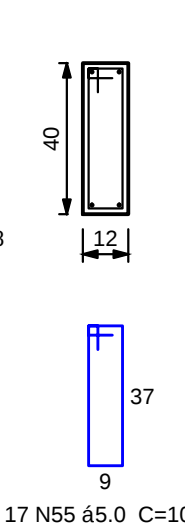
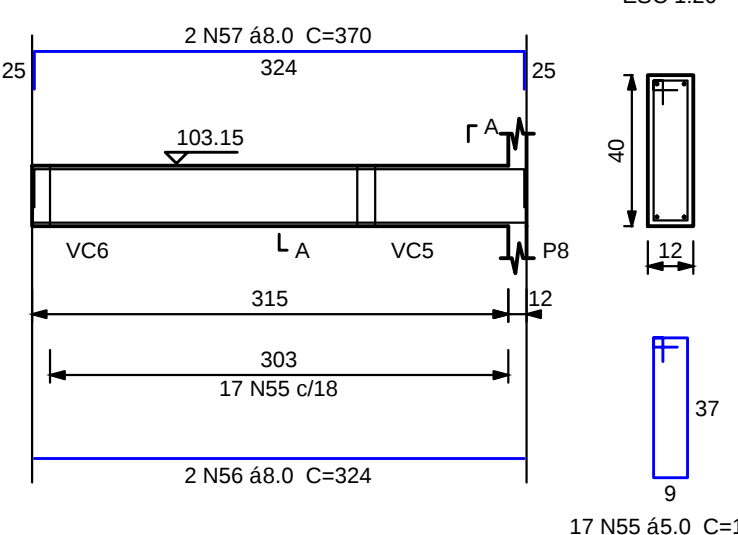
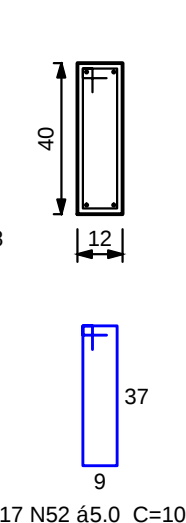
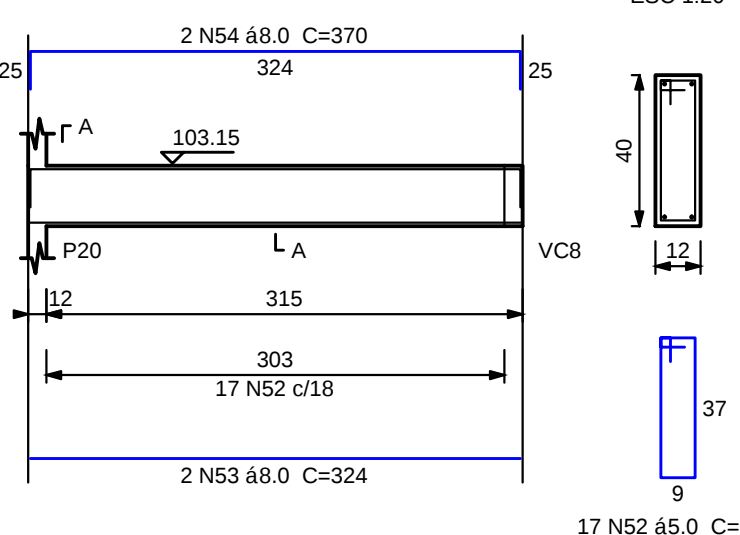
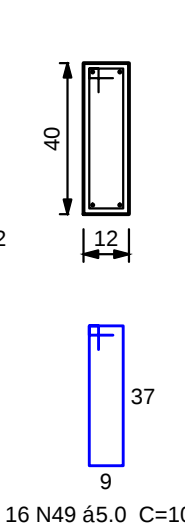
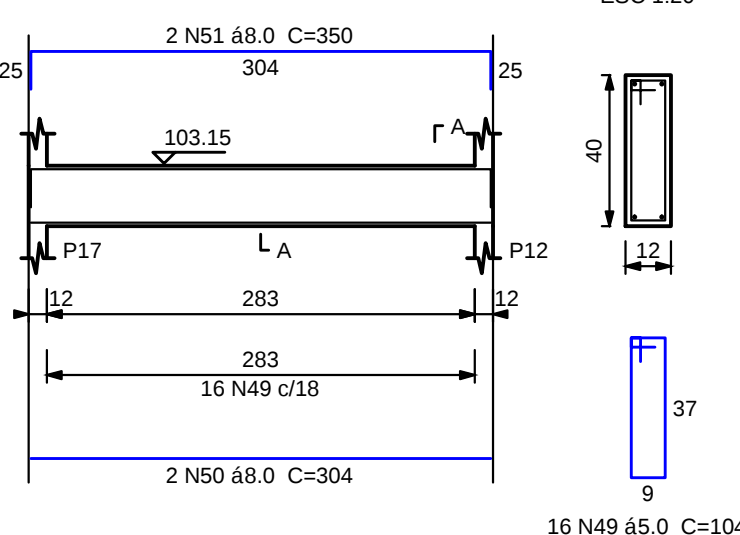
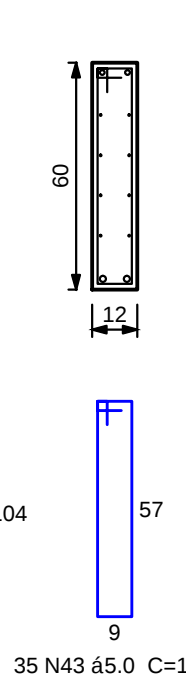
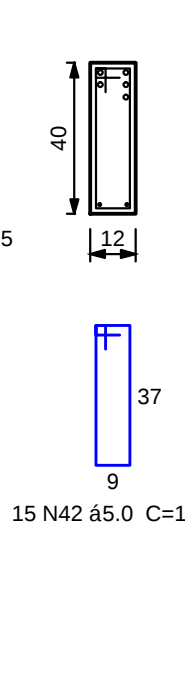
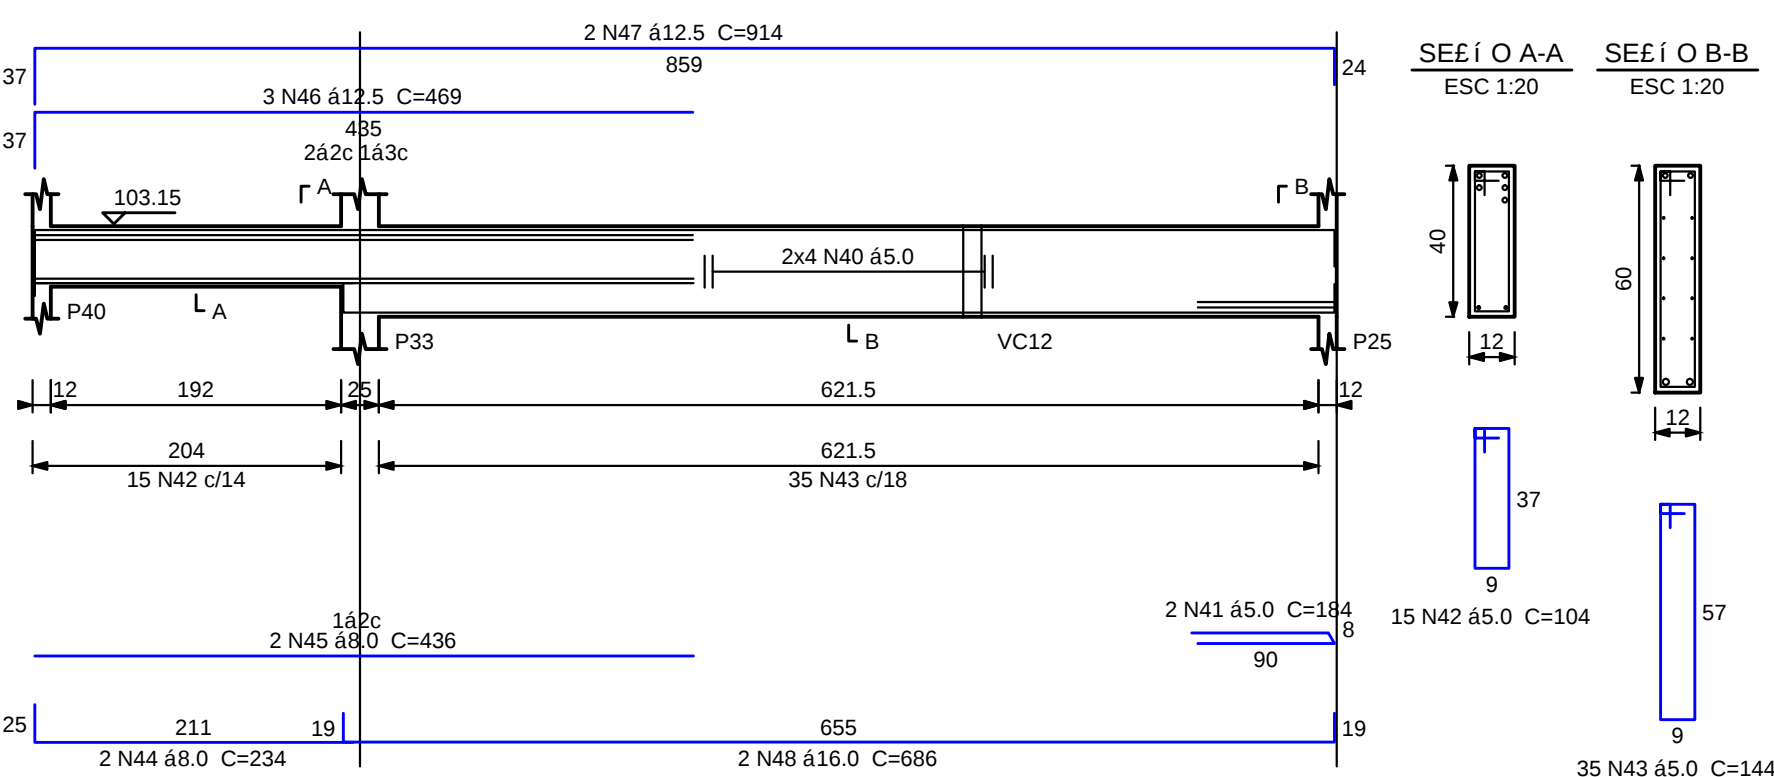
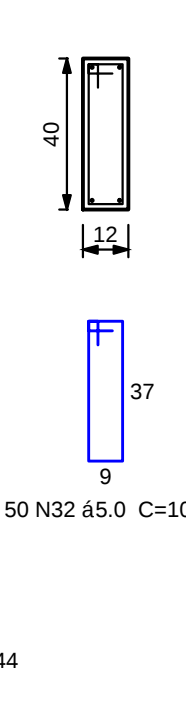
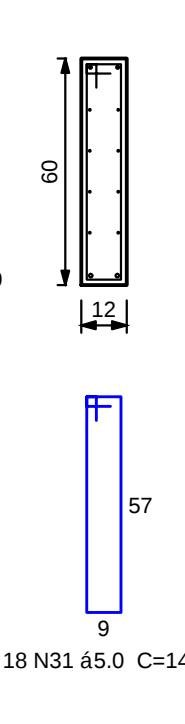
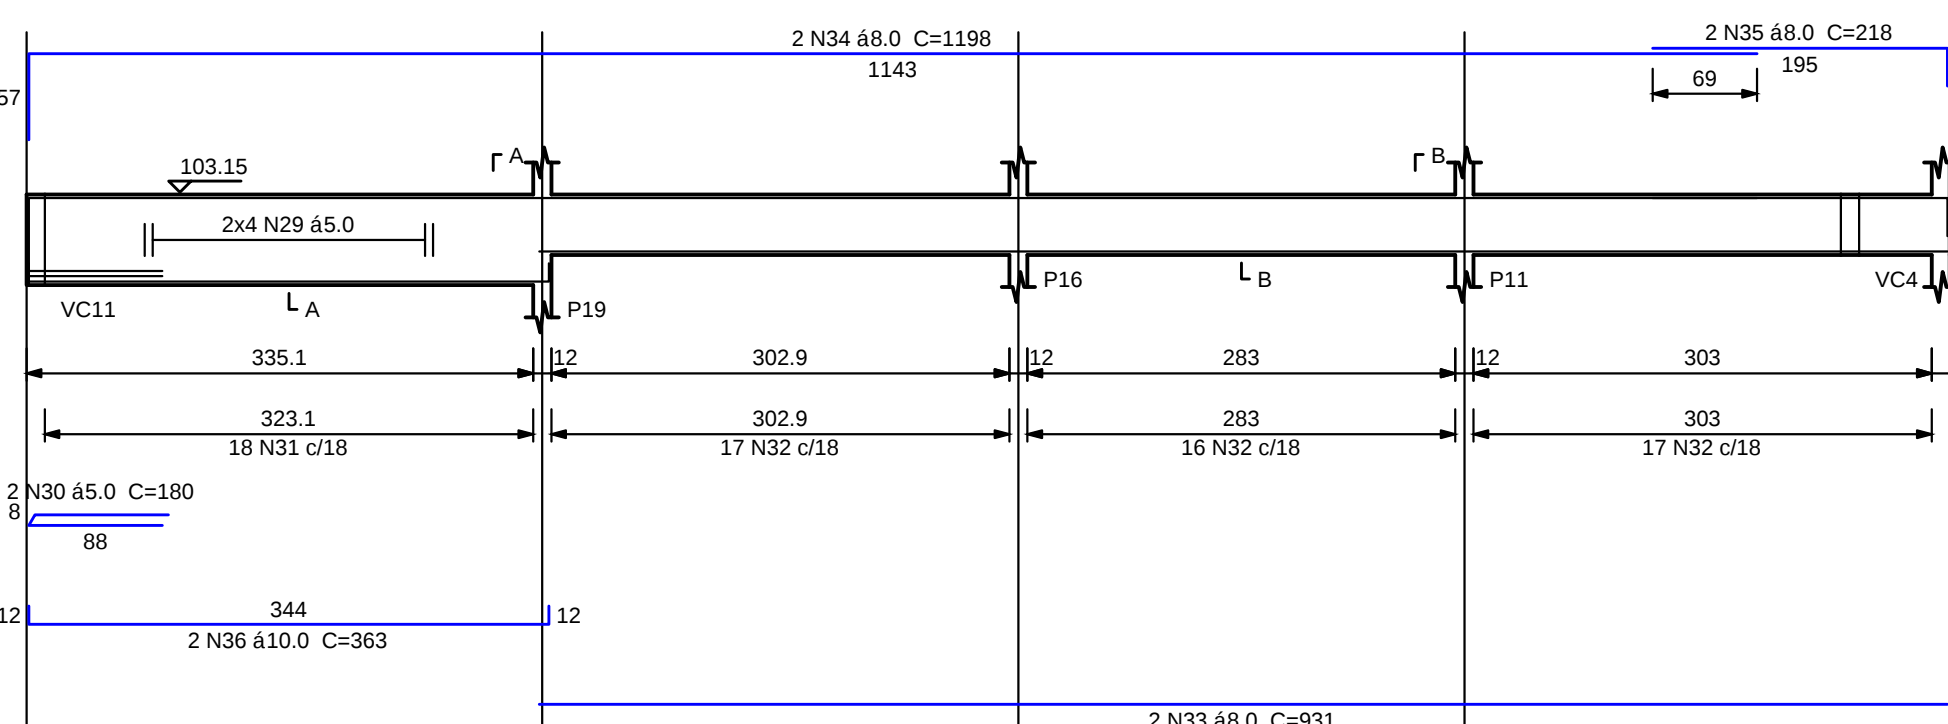
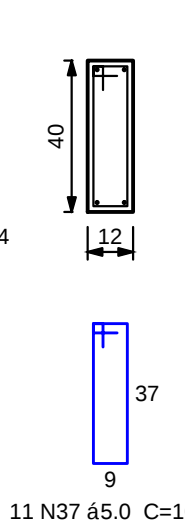
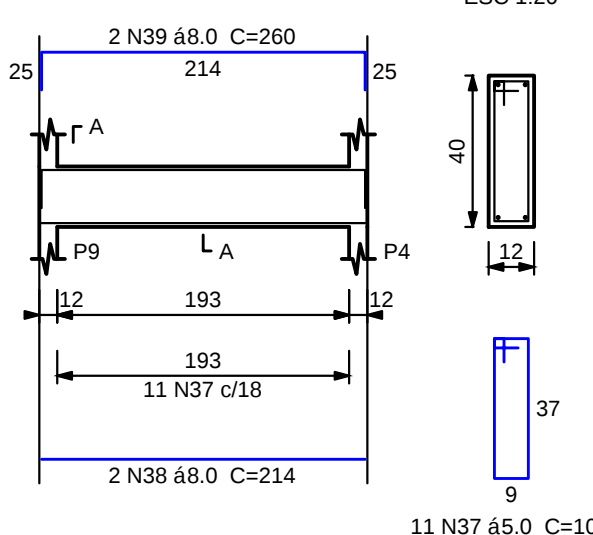
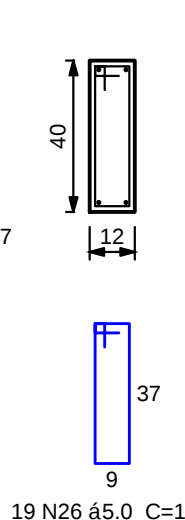
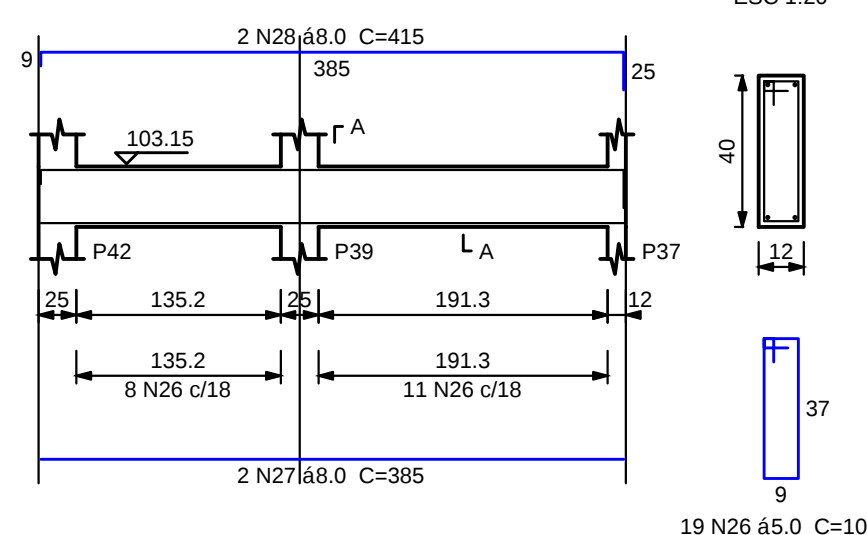
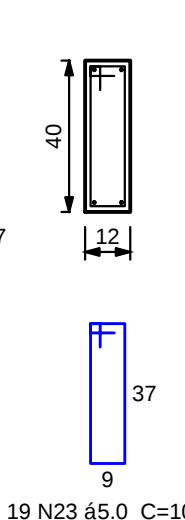
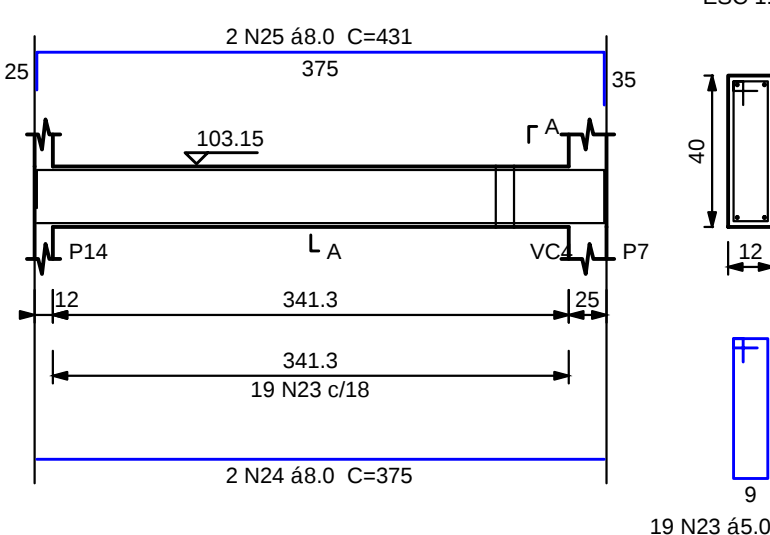
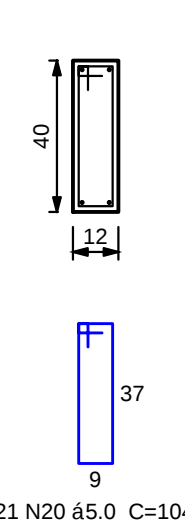
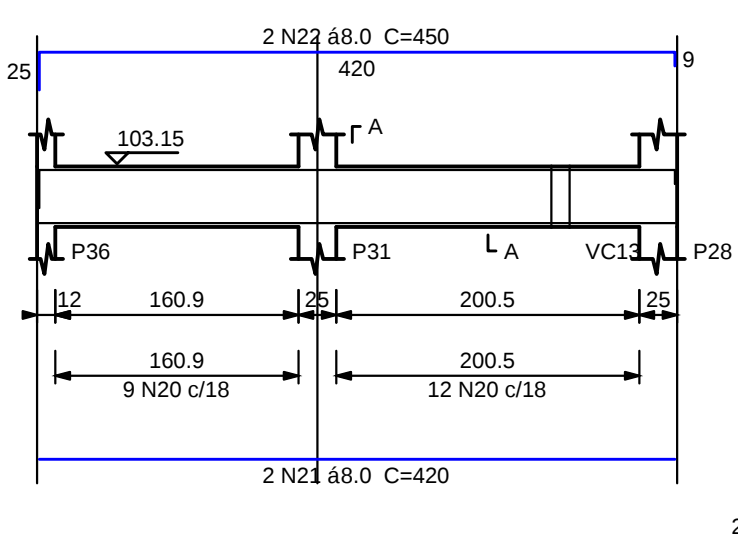
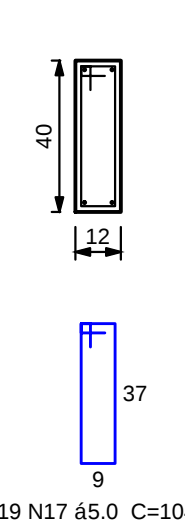
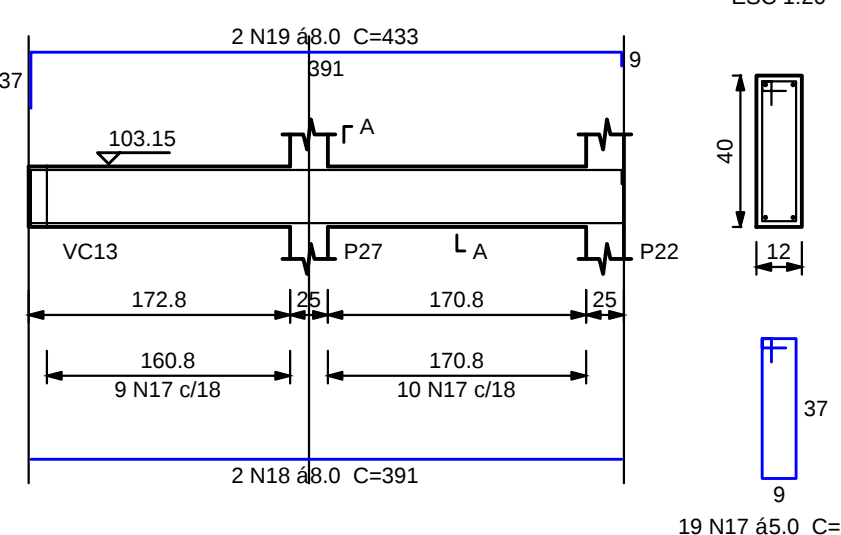
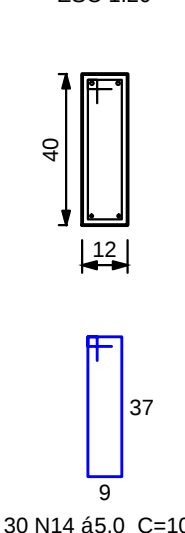
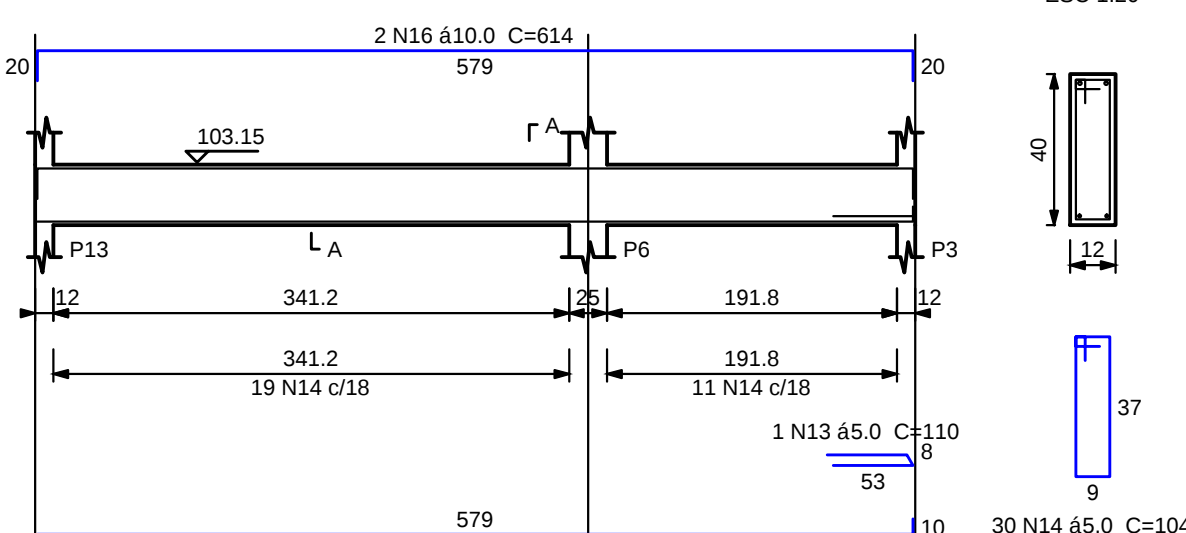
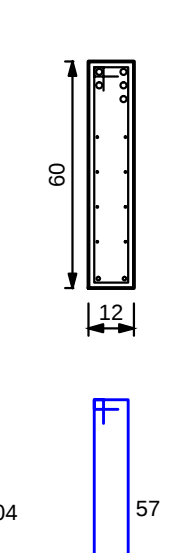
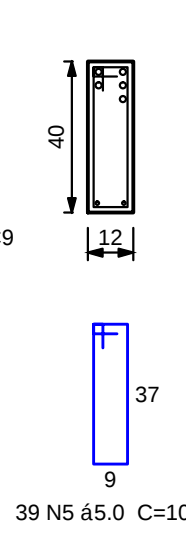
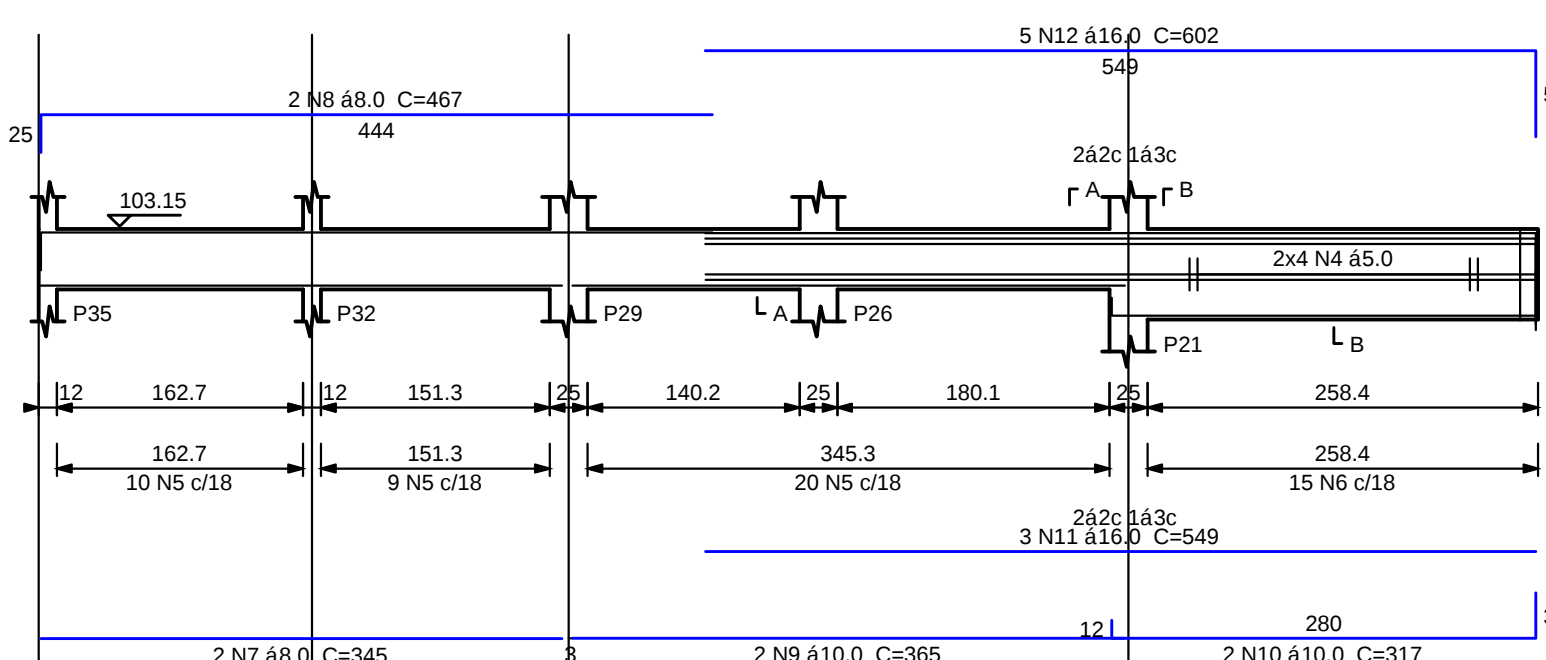
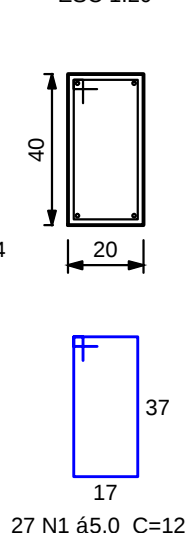
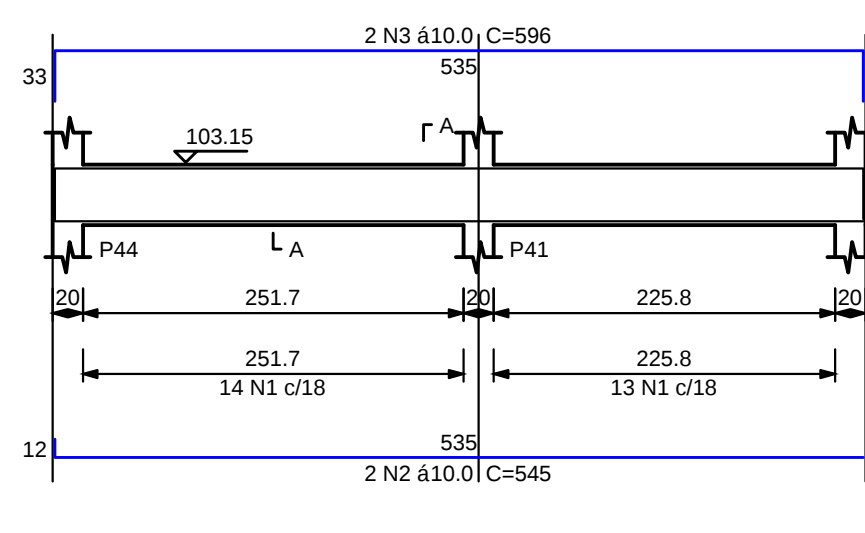


AE O	DIAM	C.TOTAL (m)	PESO (kg)
CA50	8.0	204.7	80.7
	10.0	71.3	43.9
	12.5	32.4	31.2
	16.0	60.3	95.2
CA60	5.0	549.1	84.6
PESO TOTAL			
CA50	251		
CA60	84.6		

	PROJETO ESTRUTURAL BAURU	
	WWW.PROJETOESTRUTURALBAURU.COM.BR	
TEL : (14) 3 2 2 3 1 1 3 7		